


REVISIONS AND ISSUANCE		
NO.	DATE	DESCRIPTION
1	04152019	PRICING
2	06202019	PERMIT

IVY KIDS EARLY LEARNING CENTER
 LOT COM2I
 CROSS CREEK RANCH
 6407 CROSS CREEK BEND LANE
 FULSHEAR, TX 77441



DRAWING TITLE	
FLOOR PLAN DIMENSIONS	
DRAWN BY	CHECKED BY
DATE	JOB NO.
09/20/2018	fulshear
DRAWING NO.	
A-2.0 DIM	

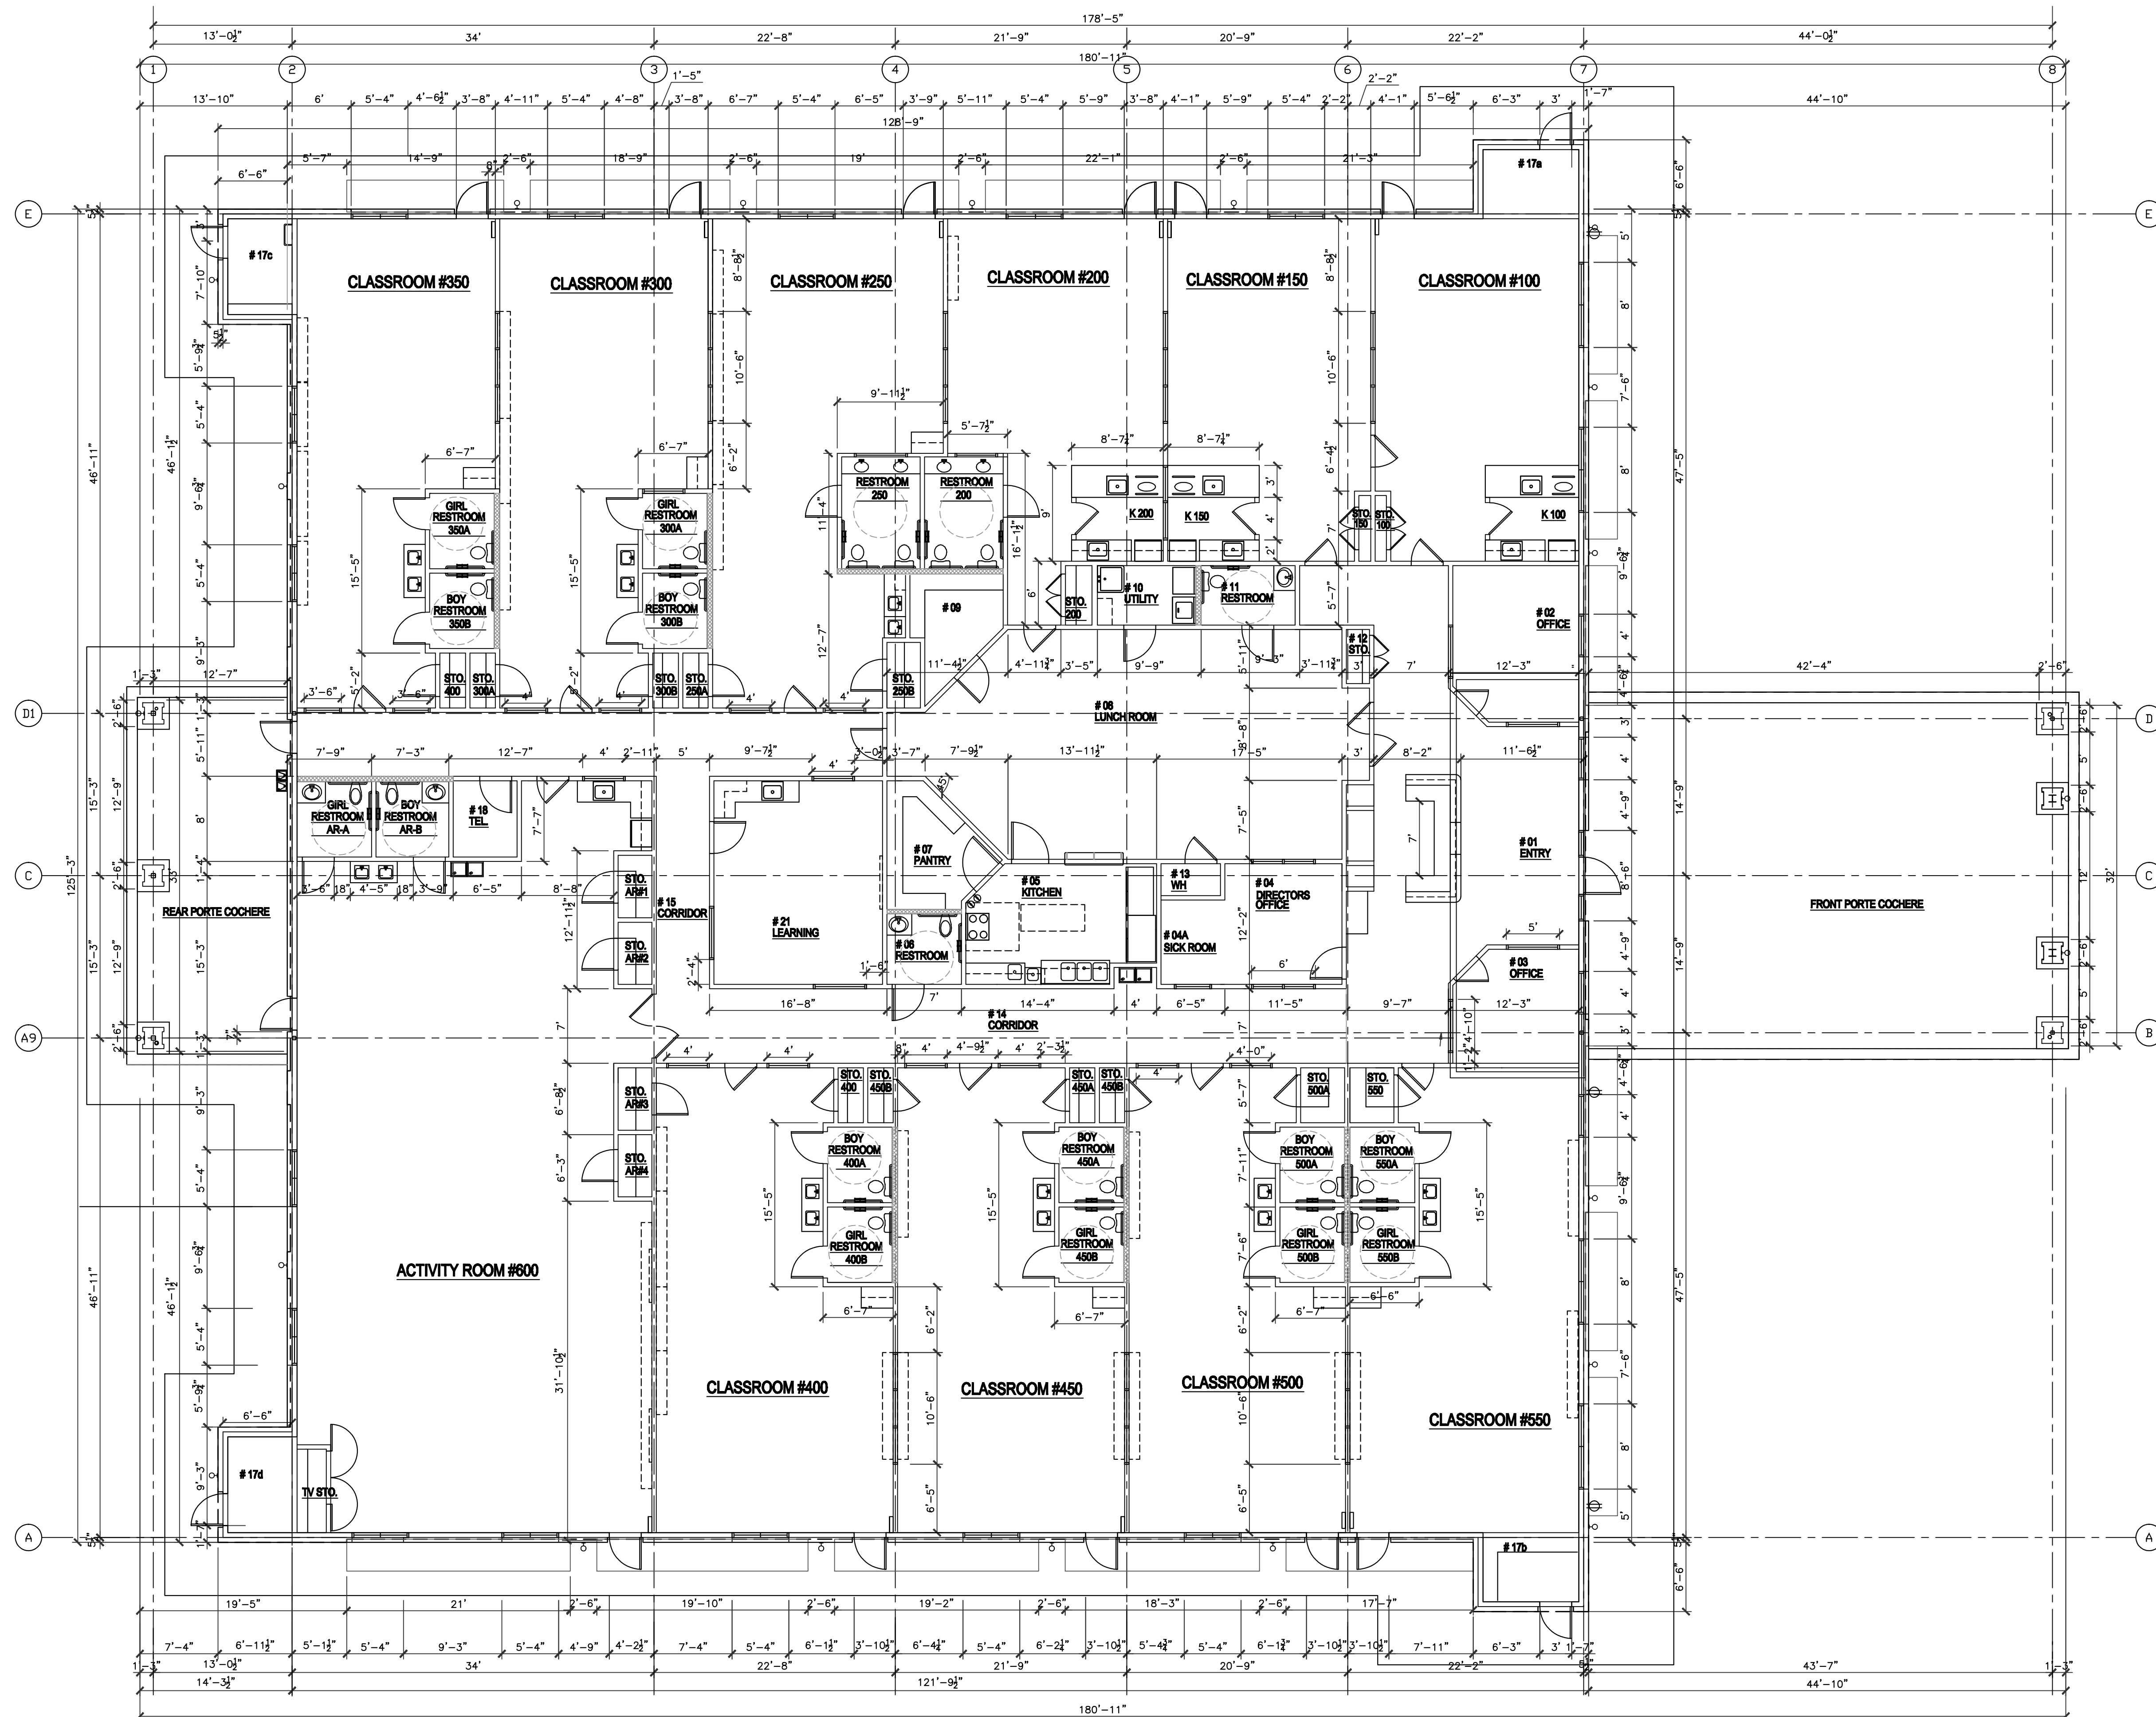

1 FLOOR PLAN
 1/8" = 1'-0"