


PLEASE SEE SHEET A-2.4 FOR NSF INFORMATION OF THE PROPOSED KITCHEN EQUIPMENT

COLOR OF ALL FRP AND CEILING ARE WHITE
 ALL FLOOR, WALL BASE AND WALL FINISH IN KITCHEN(05), PANTRY(07), LUNCH (08), STORAGE (09), UTILITY (10) RESTROOM(11) SHALL BE LIGHT BEIGE AND HAVE LRV OF 40 OR GREATER.


HEALTH NOTE:
 ALL NSF CERTIFICATION ARE SHOWN ON A2.4

REVISIONS AND ISSUANCE		
NO.	DATE	DESCRIPTION
1	04152019	PRICING PERMIT
2	06202019	

IVY KIDS EARLY LEARNING CENTER
 LOT COM2I
 CROSS CREEK RANCH
 6407 CROSS CREEK BEND LANE
 FULSHEAR, TX 77441

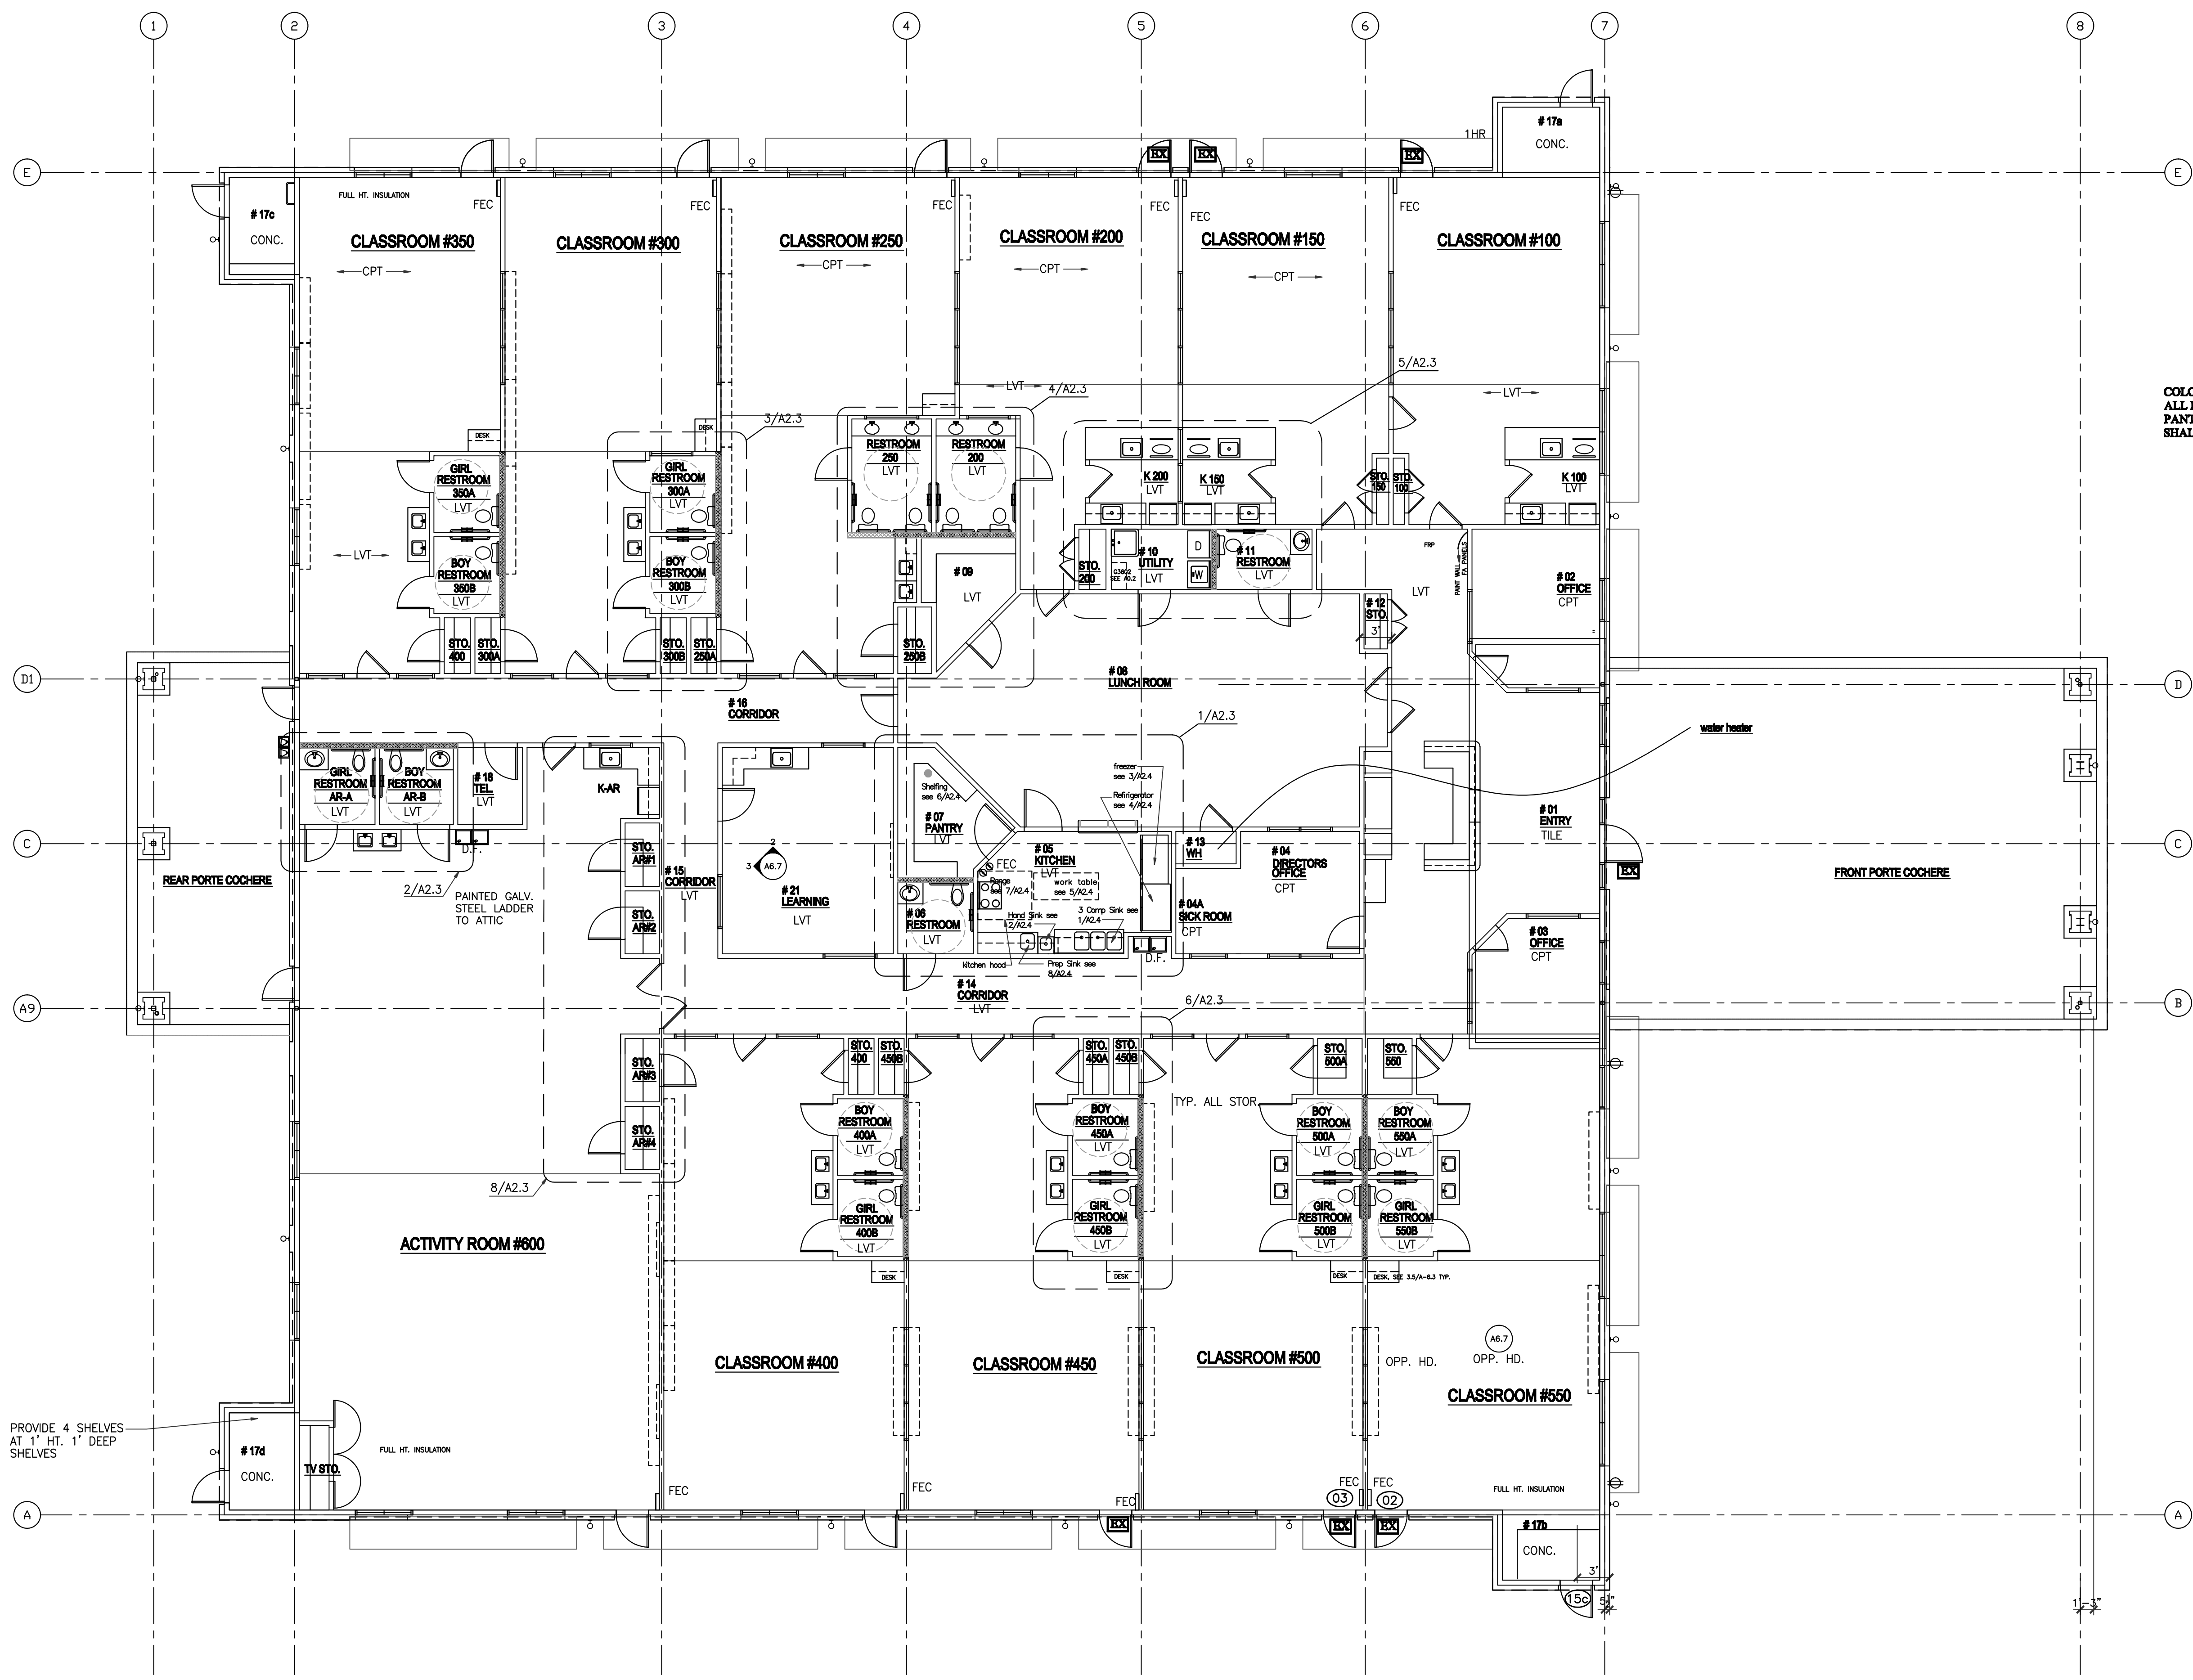

PROVIDE 4 SHELVES AT 1' HT. 1' DEEP SHELVES

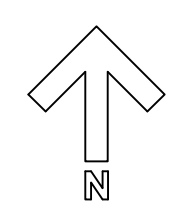

1 FLOOR PLAN
 1/8" = 1'-0"

FIRE EXTINGUISHER (FEC)

MARK	DESCRIPTION	REMARKS
FX	FIRE EXT.	2A-10B-C
FX-K	FIRE EXT.-KITCHEN	K-RATED

PLUS RECESSED FE CABINETS.

INTERIOR WALL AND CEILING FINISH REQUIREMENT BY OCCUPANCY

GROUP	EXIT PASSAGEWAY	CORRIDOR	ROOM AND ENCLOSED SPACES
E	B	C	C



DRAWING TITLE
FLOOR PLAN HEALTH

DRAWN BY: JC
 CHECKED BY: JC
 DATE: 09/20/2018
 JOB NO.: fulshear
 DRAWING NO.:

A-2.0 H