


REVISIONS AND ISSUANCE		
NO.	DATE	DESCRIPTION
1	04152019	PRICING
2	06202019	PERMIT

IVY KIDS EARLY LEARNING CENTER
LOT COM2I
 CROSS CREEK RANCH
 6407 CROSS CREEK BEND LANE
 FULSHEAR, TX 77441



DRAWING TITLE	
REFLECTED CEILING PLAN	
DRAWN BY	CHECKED BY
DATE	JOB NO.
DRAWING NO.	

A-2.1

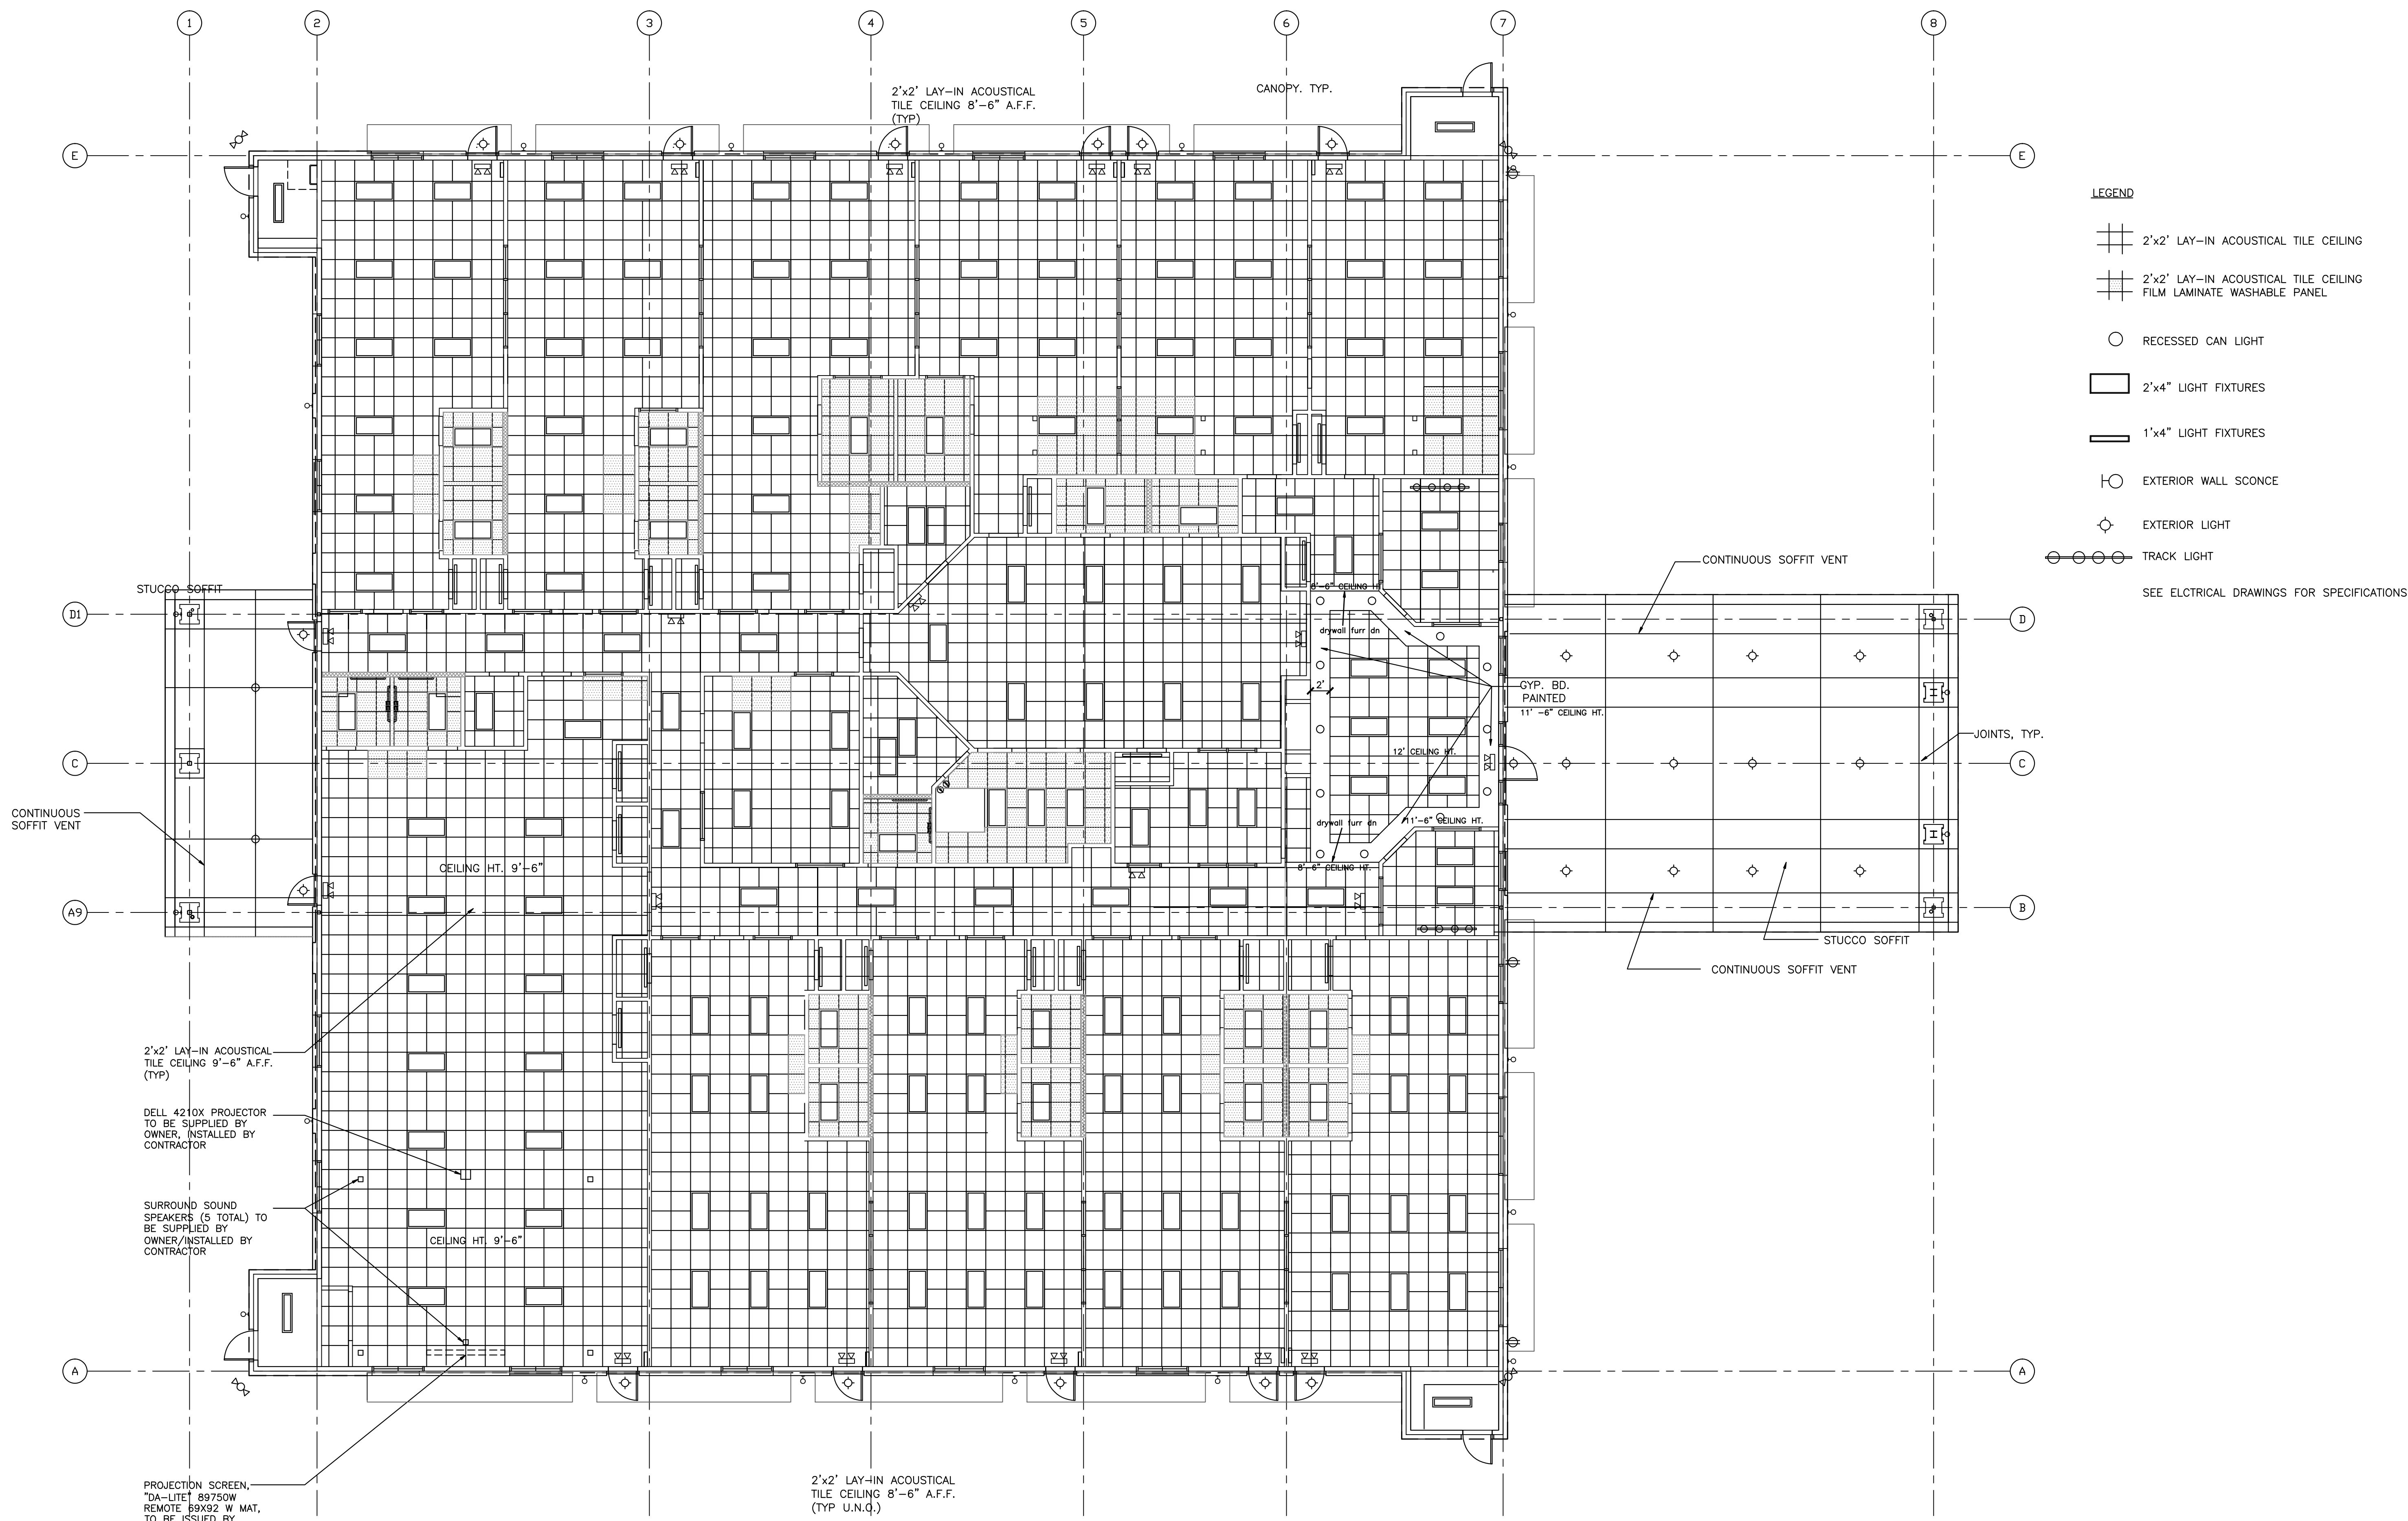

1 REFLECTED CEILING PLAN
 1/8" = 1'-0"

- NOTE:**
- BUILDING IS FULLY SPRINKLERED.
 - SPRINKLER LAY OUT BY SPRINKLER CONTRACTOR. SPRINKLER HEAD SHALL BE LOCATED AT CENTER OF CEILING PANEL.
 - SECURITY, ALARM, SMOKE DETECTORS LAY OUT BY CONTRACTORS.
 - ALL CEILING HEIGHTS AT 8'-6", RAISED CEILING AT LOBBY 12'-0"±, 9'-6" @ ACTIVITY ROOM, GYM, AND CLASSROOM #600.
 - CONCEAL ALL SPRINKLER HEADS WITH WHITE COVER PLATE.