




| REVISIONS AND ISSUANCE | | |
|------------------------|----------|-------------|
| NO. | DATE | DESCRIPTION |
| 1 | 04152019 | PRICING |
| 2 | 06202019 | PERMIT |

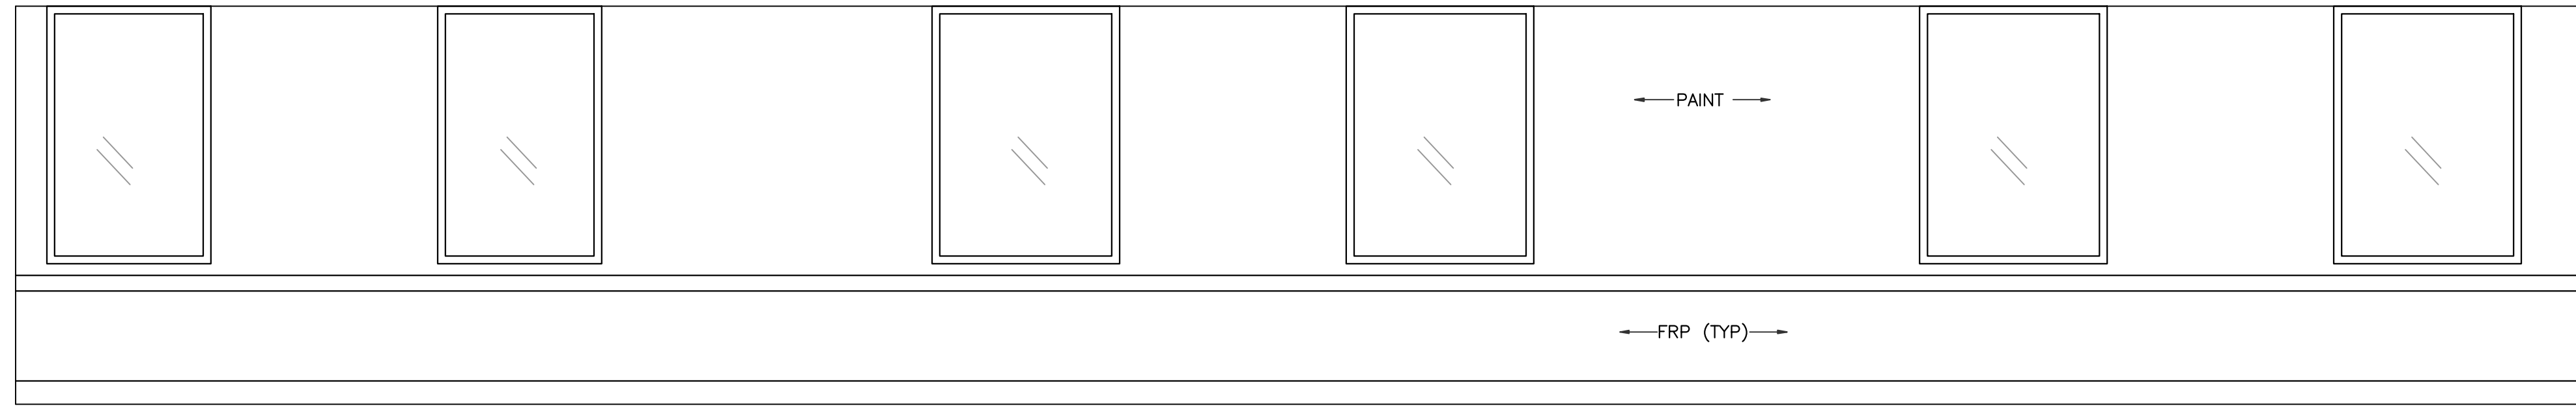


4 INTERIOR ELEVATION
3/8" = 1'-0"

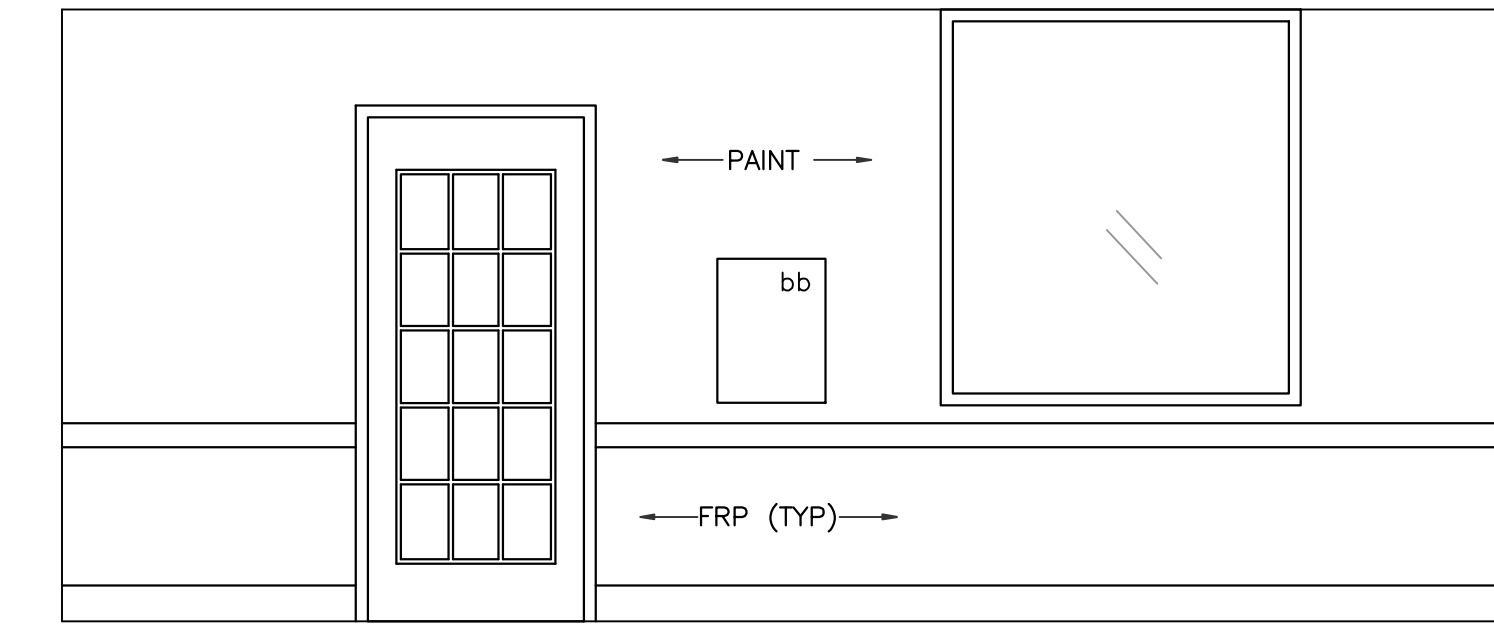


5 INTERIOR ELEVATION
3/8" = 1'-0"

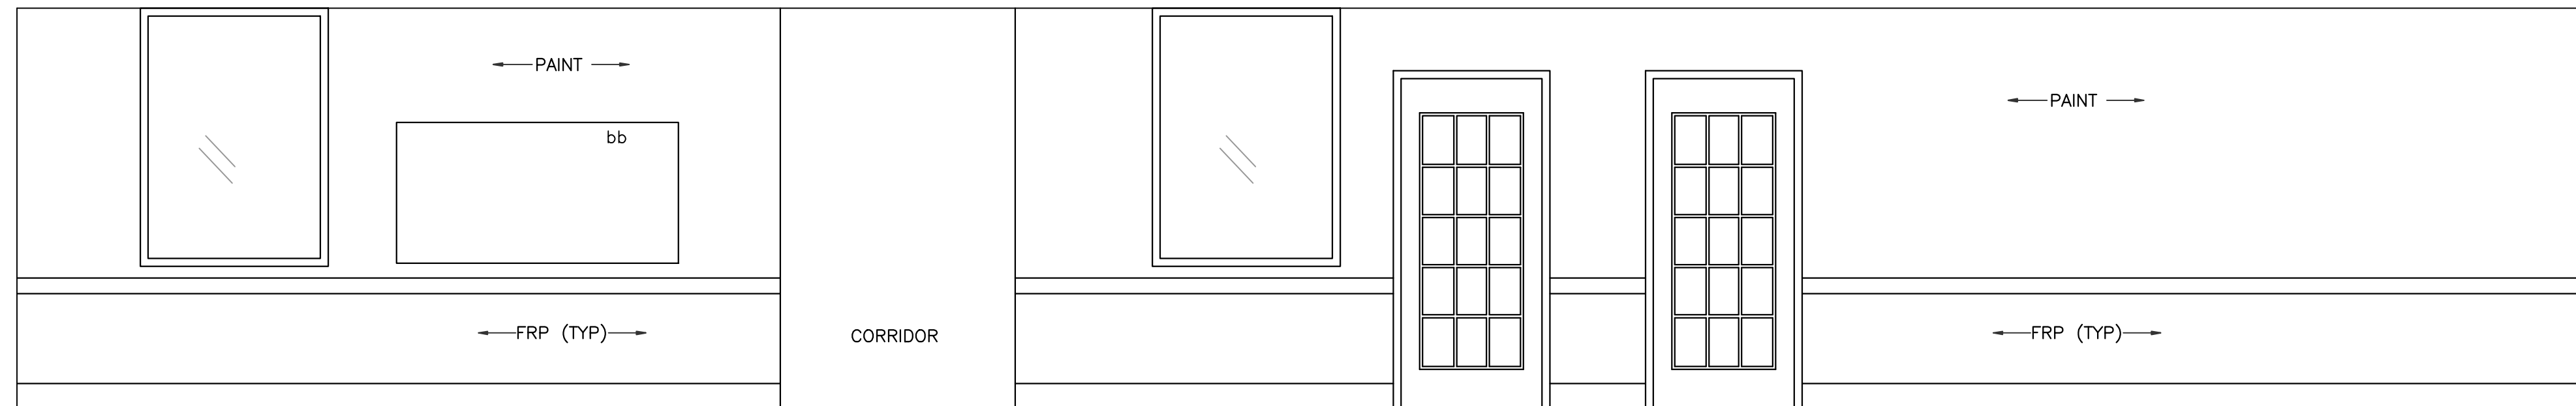


3 INTERIOR ELEVATION
3/8" = 1'-0"

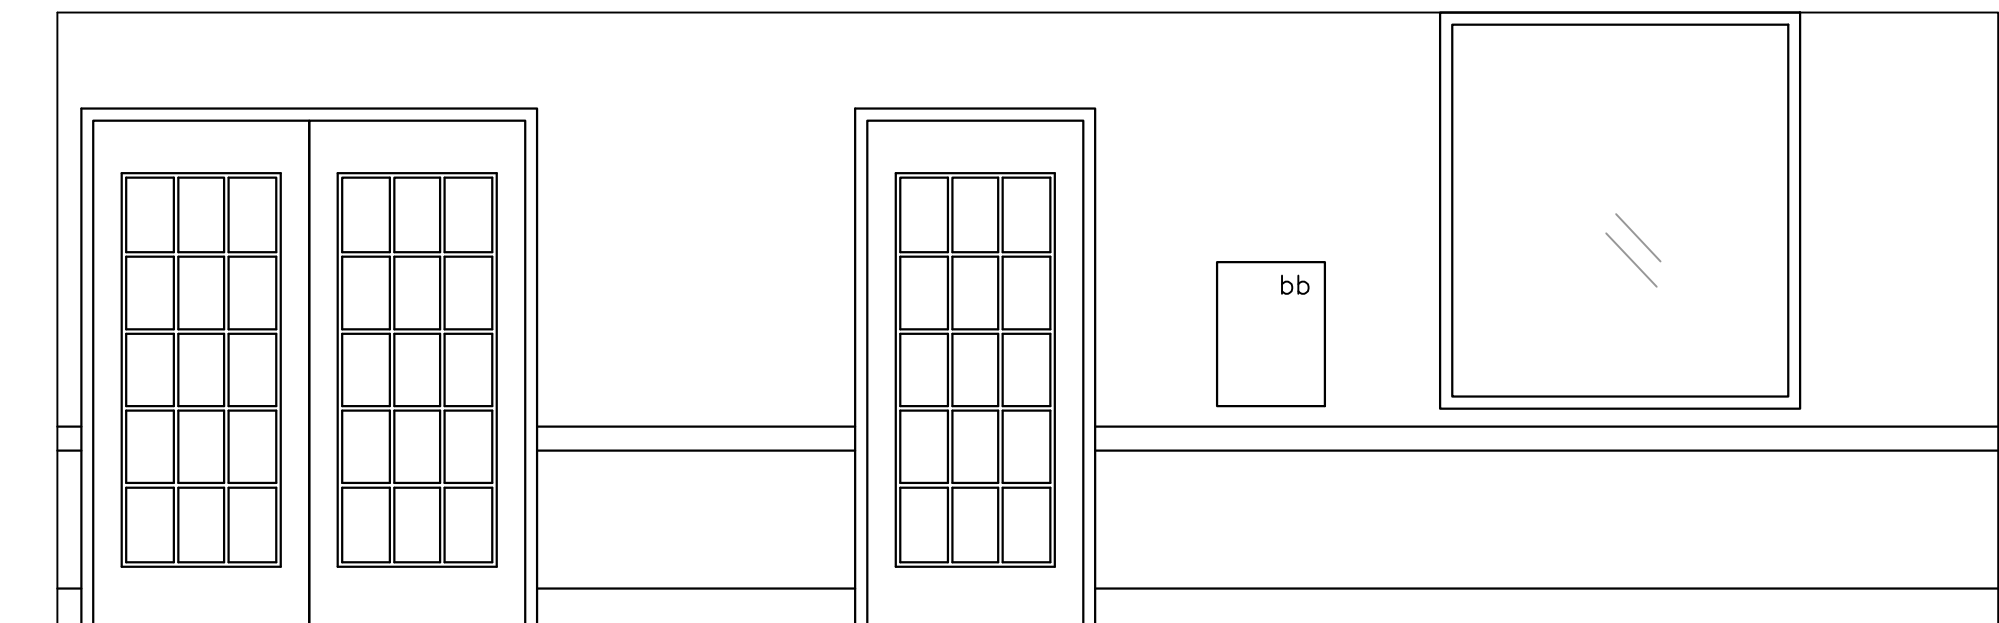

6 INTERIOR ELEVATION
3/8" = 1'-0"

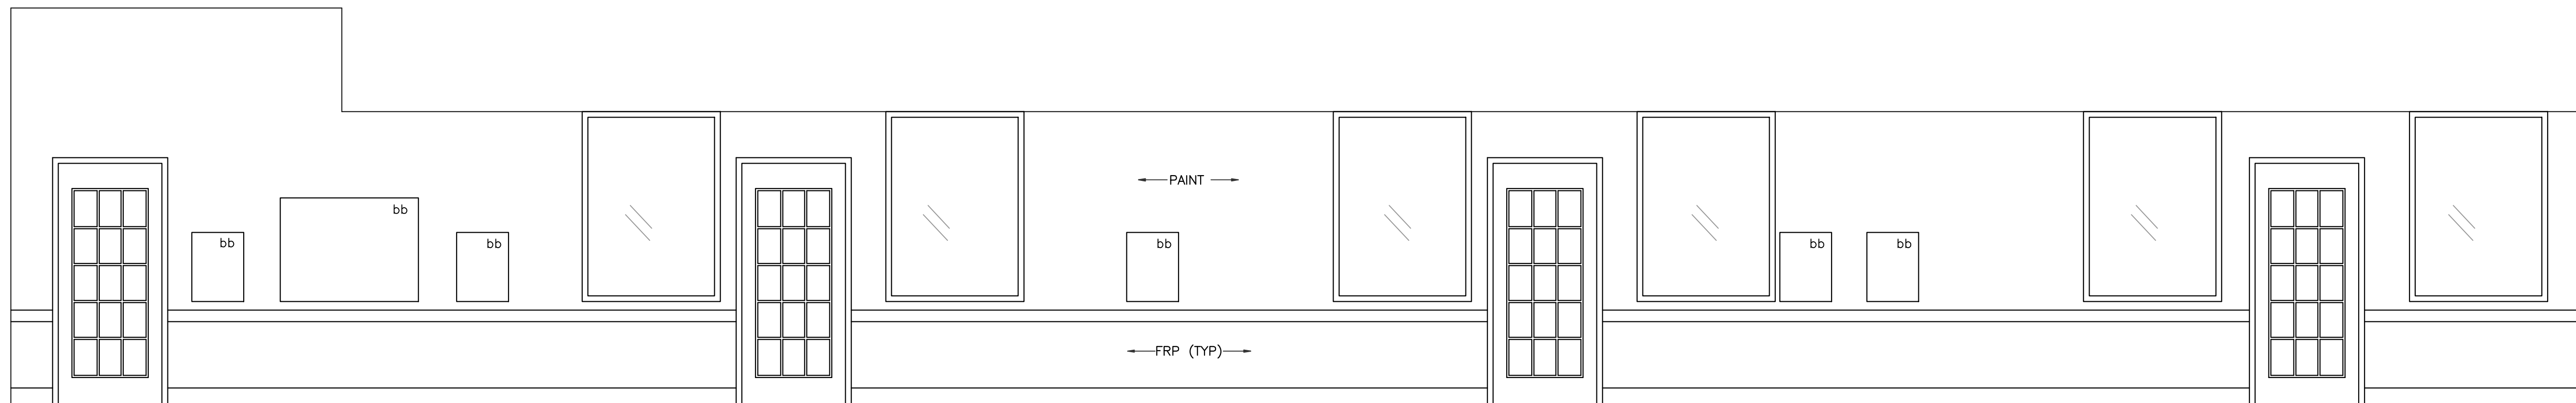

2 INTERIOR ELEVATION
3/8" = 1'-0"

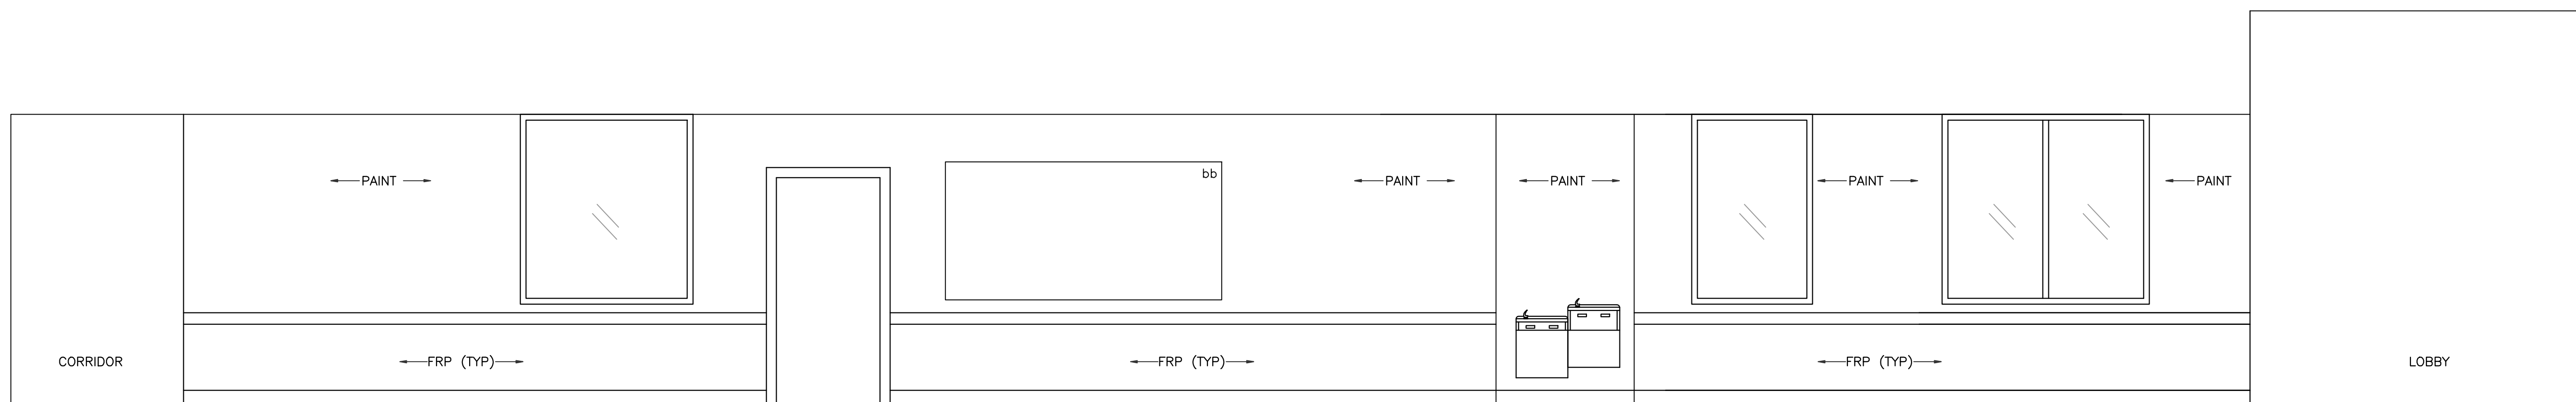

1 INTERIOR ELEVATION
3/8" = 1'-0"

IVY KIDS EARLY LEARNING CENTER
LOT COM2I
CROSS CREEK RANCH
6407 CROSS CREEK BEND LANE
FULSHEAR, TX 77441



| | |
|----------------------------|------------|
| DRAWING TITLE | |
| INTERIOR ELEVATIONS | |
| DRAWN BY | CHECKED BY |
| DATE | JOB NO. |
| DRAWING NO. | |

A-6.9