




REVISIONS AND ISSUANCE		
NO.	DATE	DESCRIPTION
1	04152019	PRICING
2	06202019	PERMIT

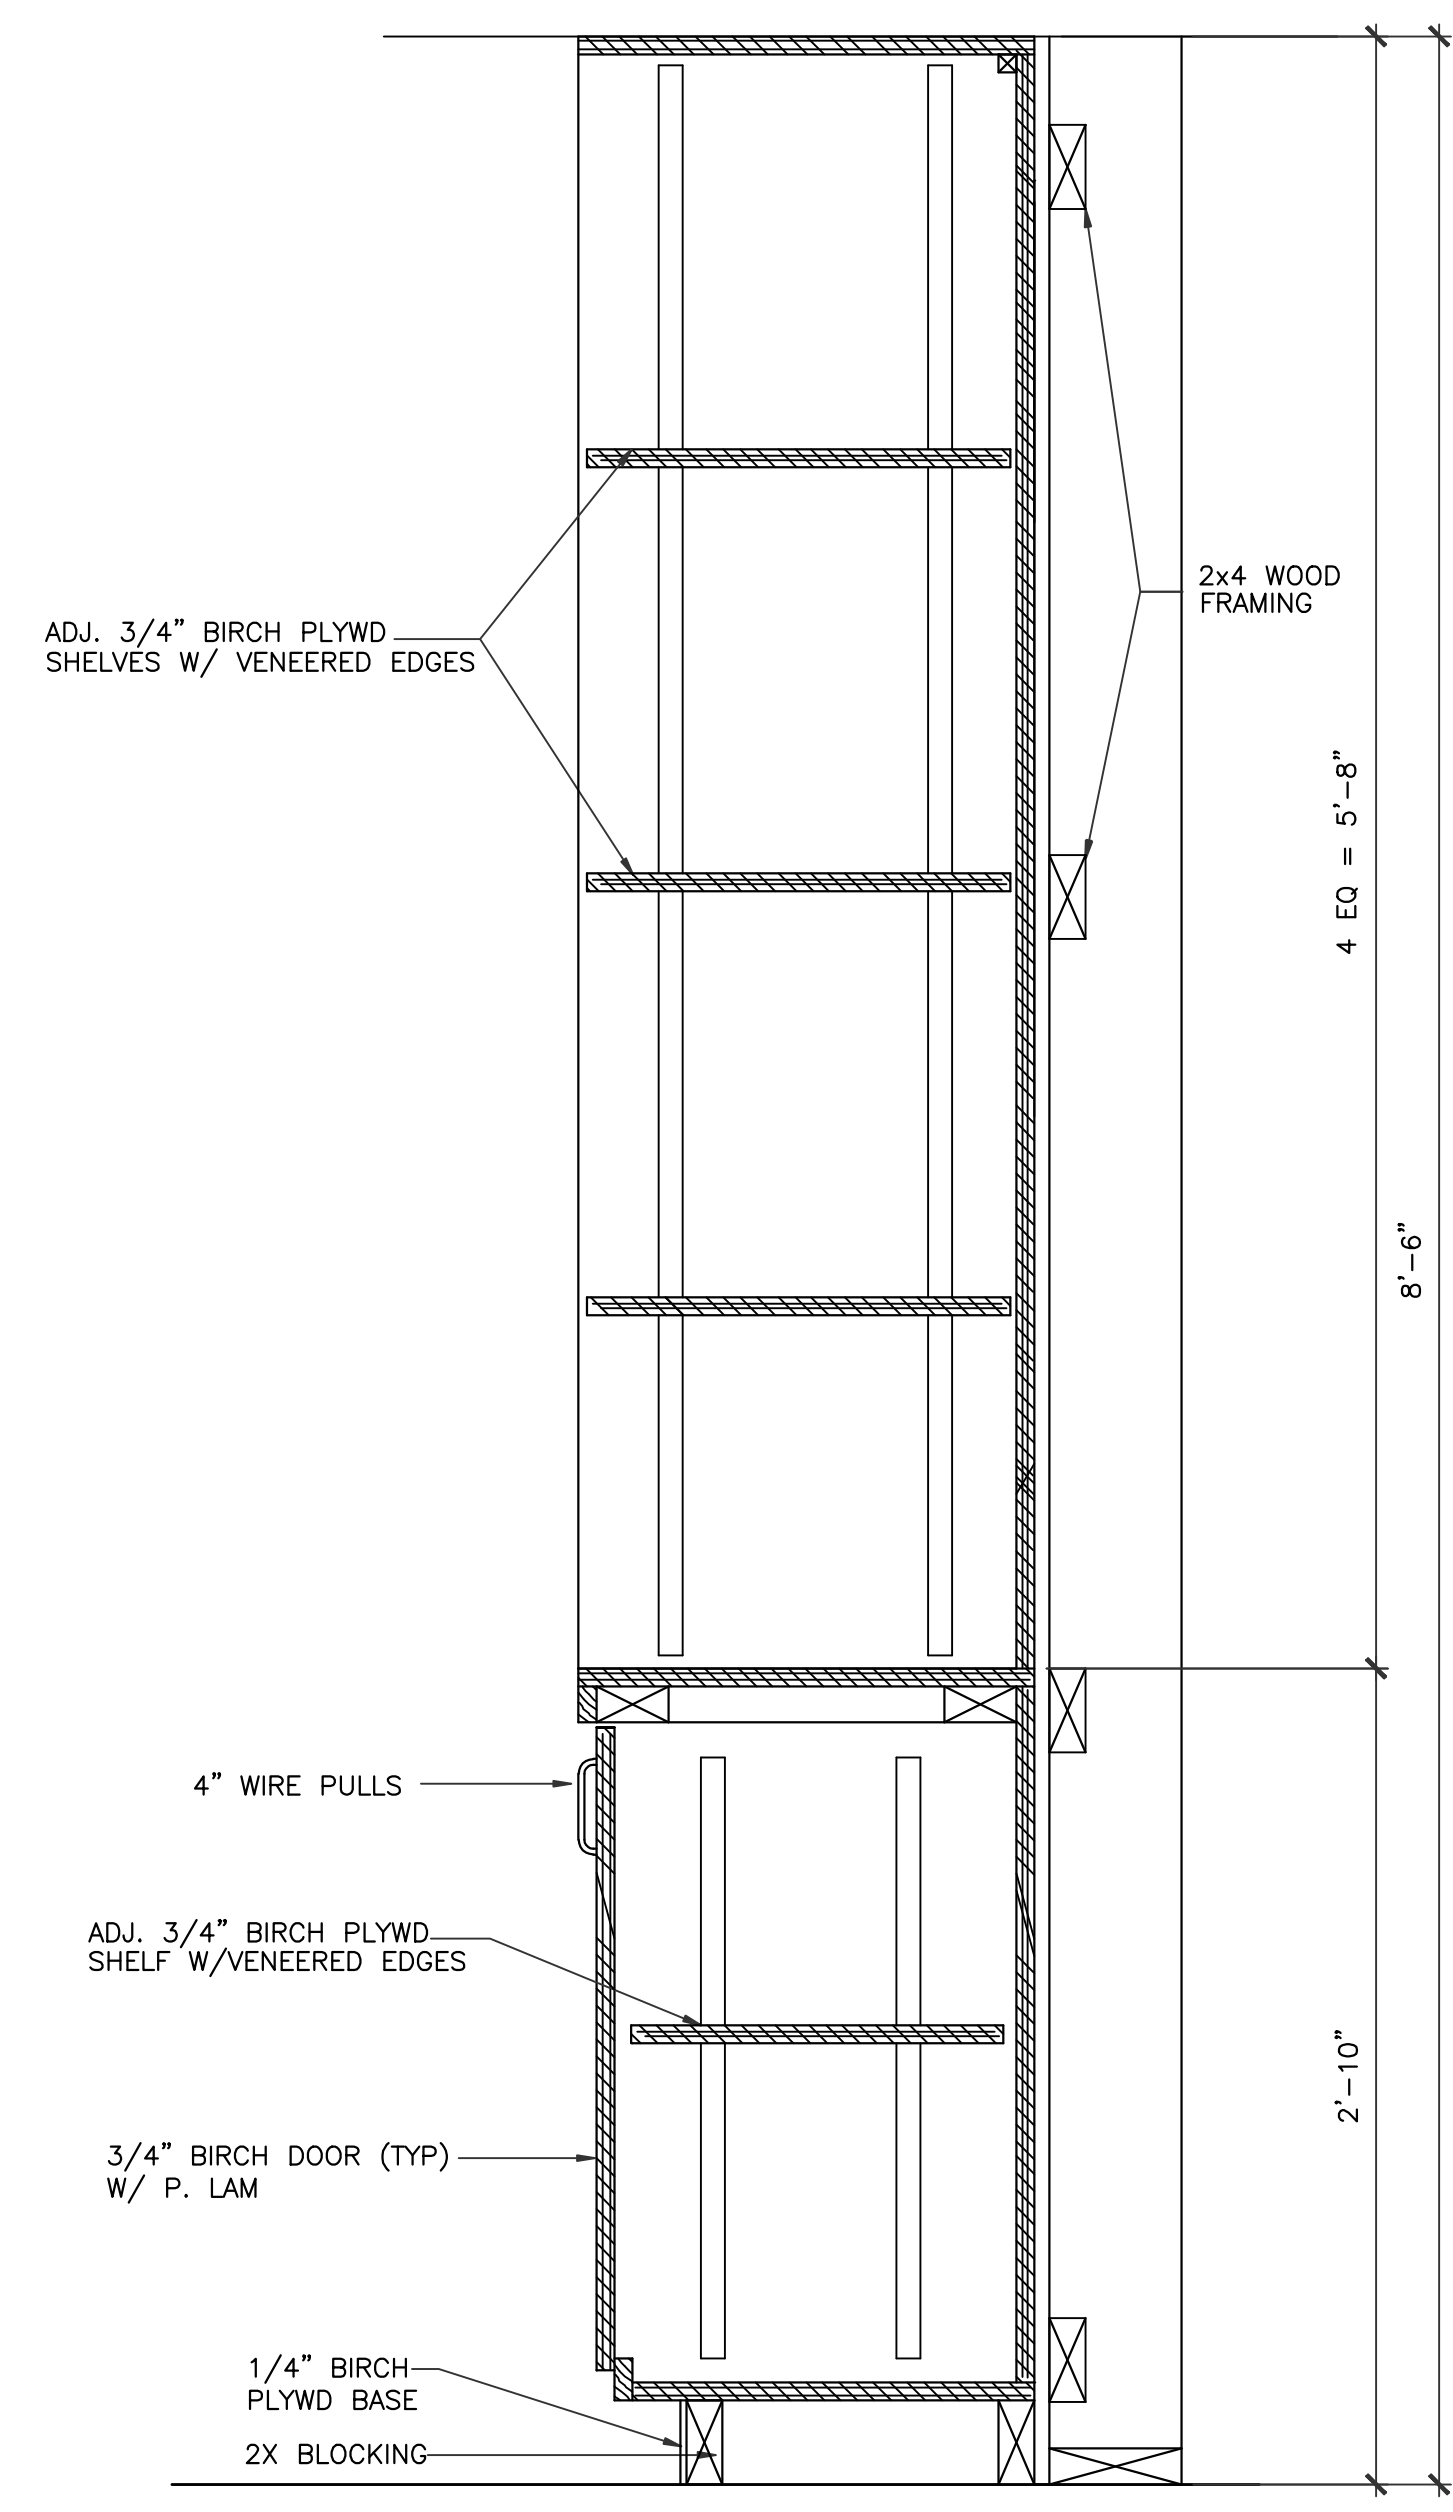

**1 MILLWORK SECTION**  
SCALE: 1 1/2"=1'-0"  
RECEPTION

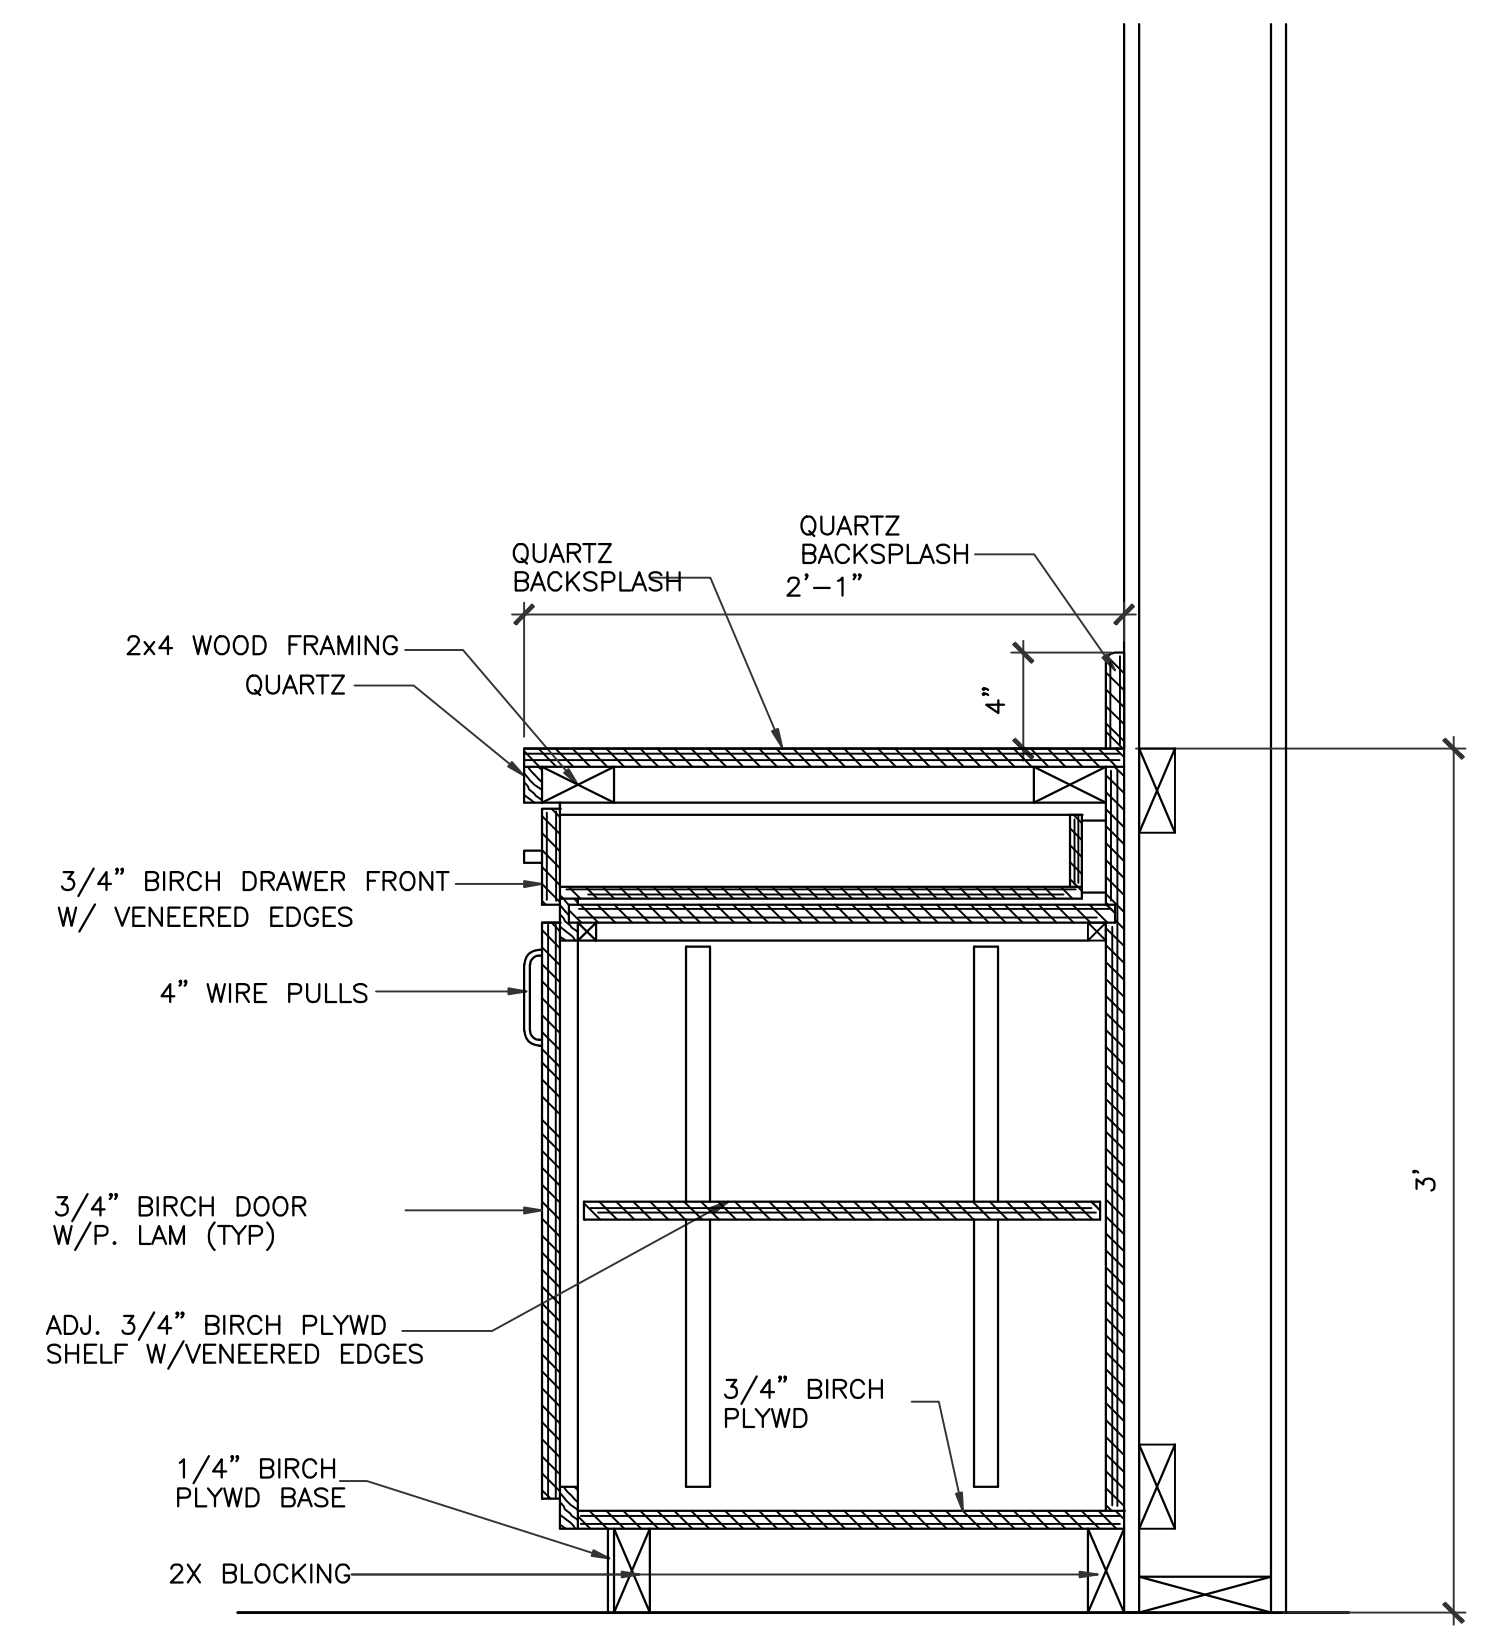

**2 MILLWORK SECTION**  
SCALE: 1 1/2"=1'-0"  
KITCHEN

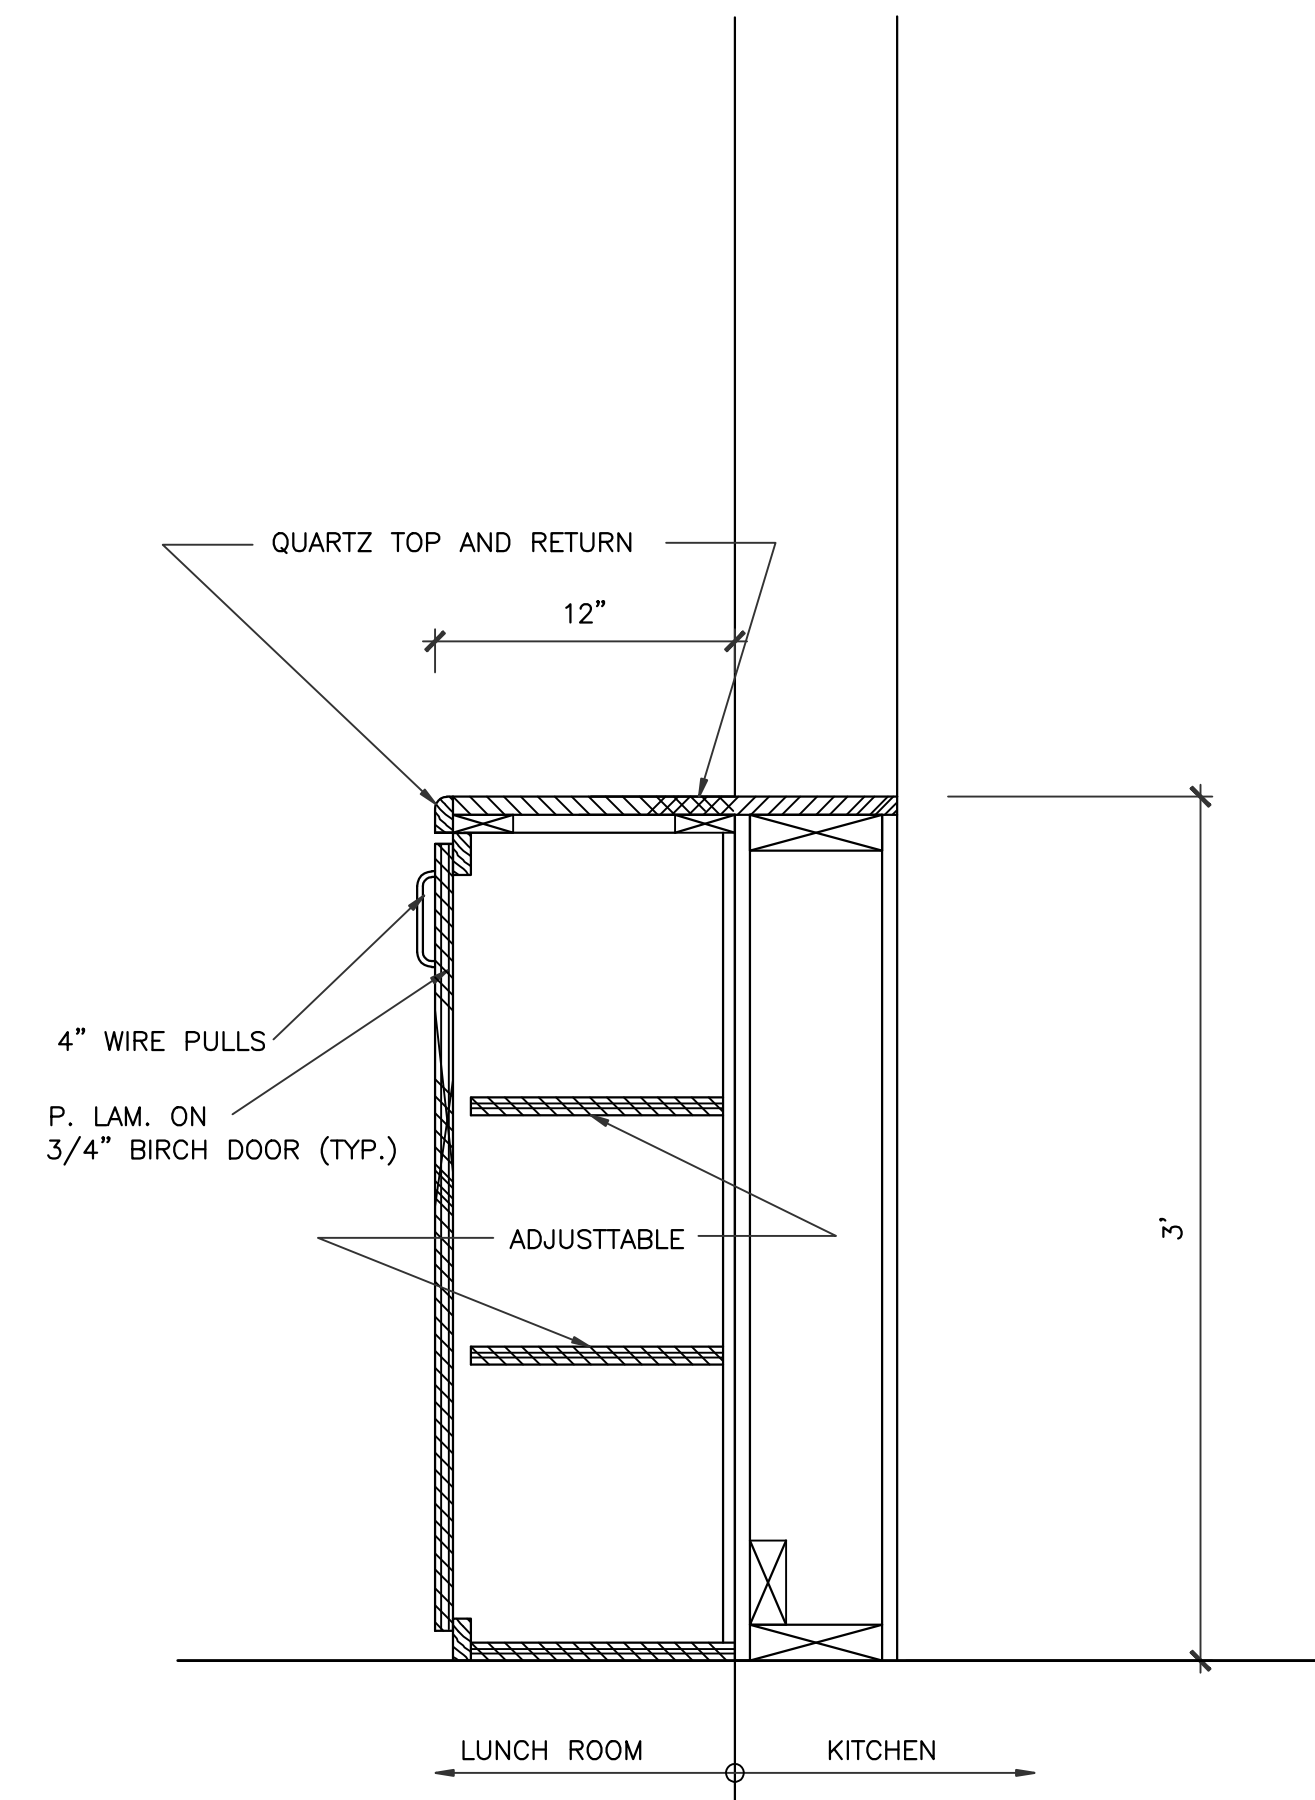

**3 MILLWORK SECTION**  
SCALE: 1 1/2"=1'-0"  
KITCHEN/LUNCH ROOM

**IVY KIDS EARLY LEARNING CENTER**  
LOT COM2I  
CROSS CREEK RANCH  
6407 CROSS CREEK BEND LANE  
FULSHEAR, TX 77441



DRAWING TITLE	
<b>MILLWORK SECTIONS</b>	
DRAWN BY	CHECKED BY
DATE	JOB NO.
09/20/2018	fulshear
DRAWING NO.	

**A-8.2**