



SHEET 1 OF 4

Texas Department of Transportation Design Division Standard

PEDESTRIAN FACILITIES CURB RAMPS

PED-12A


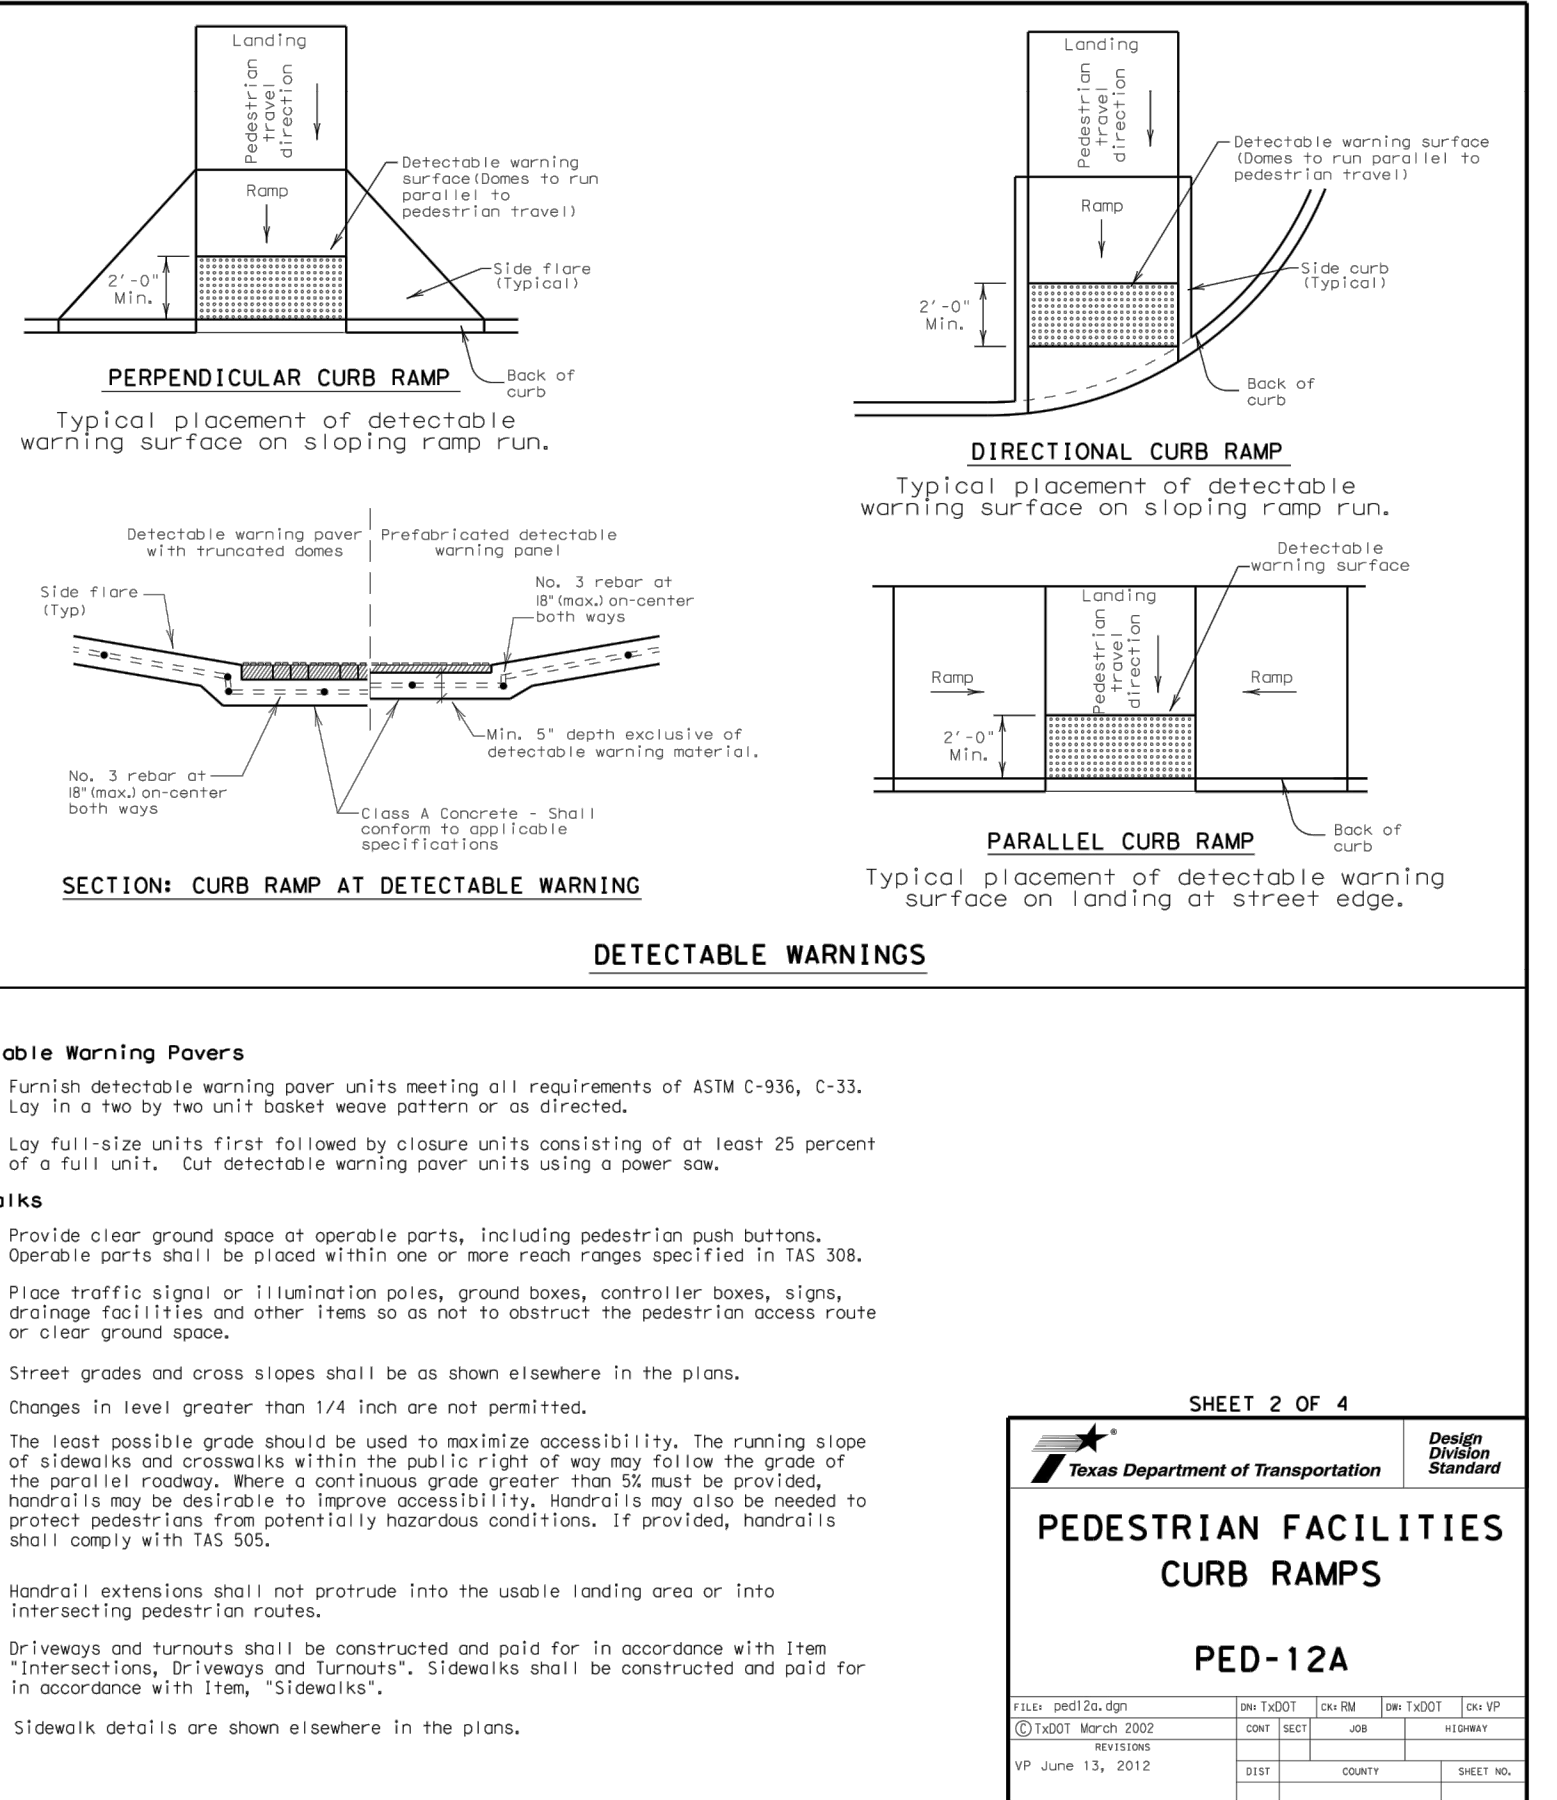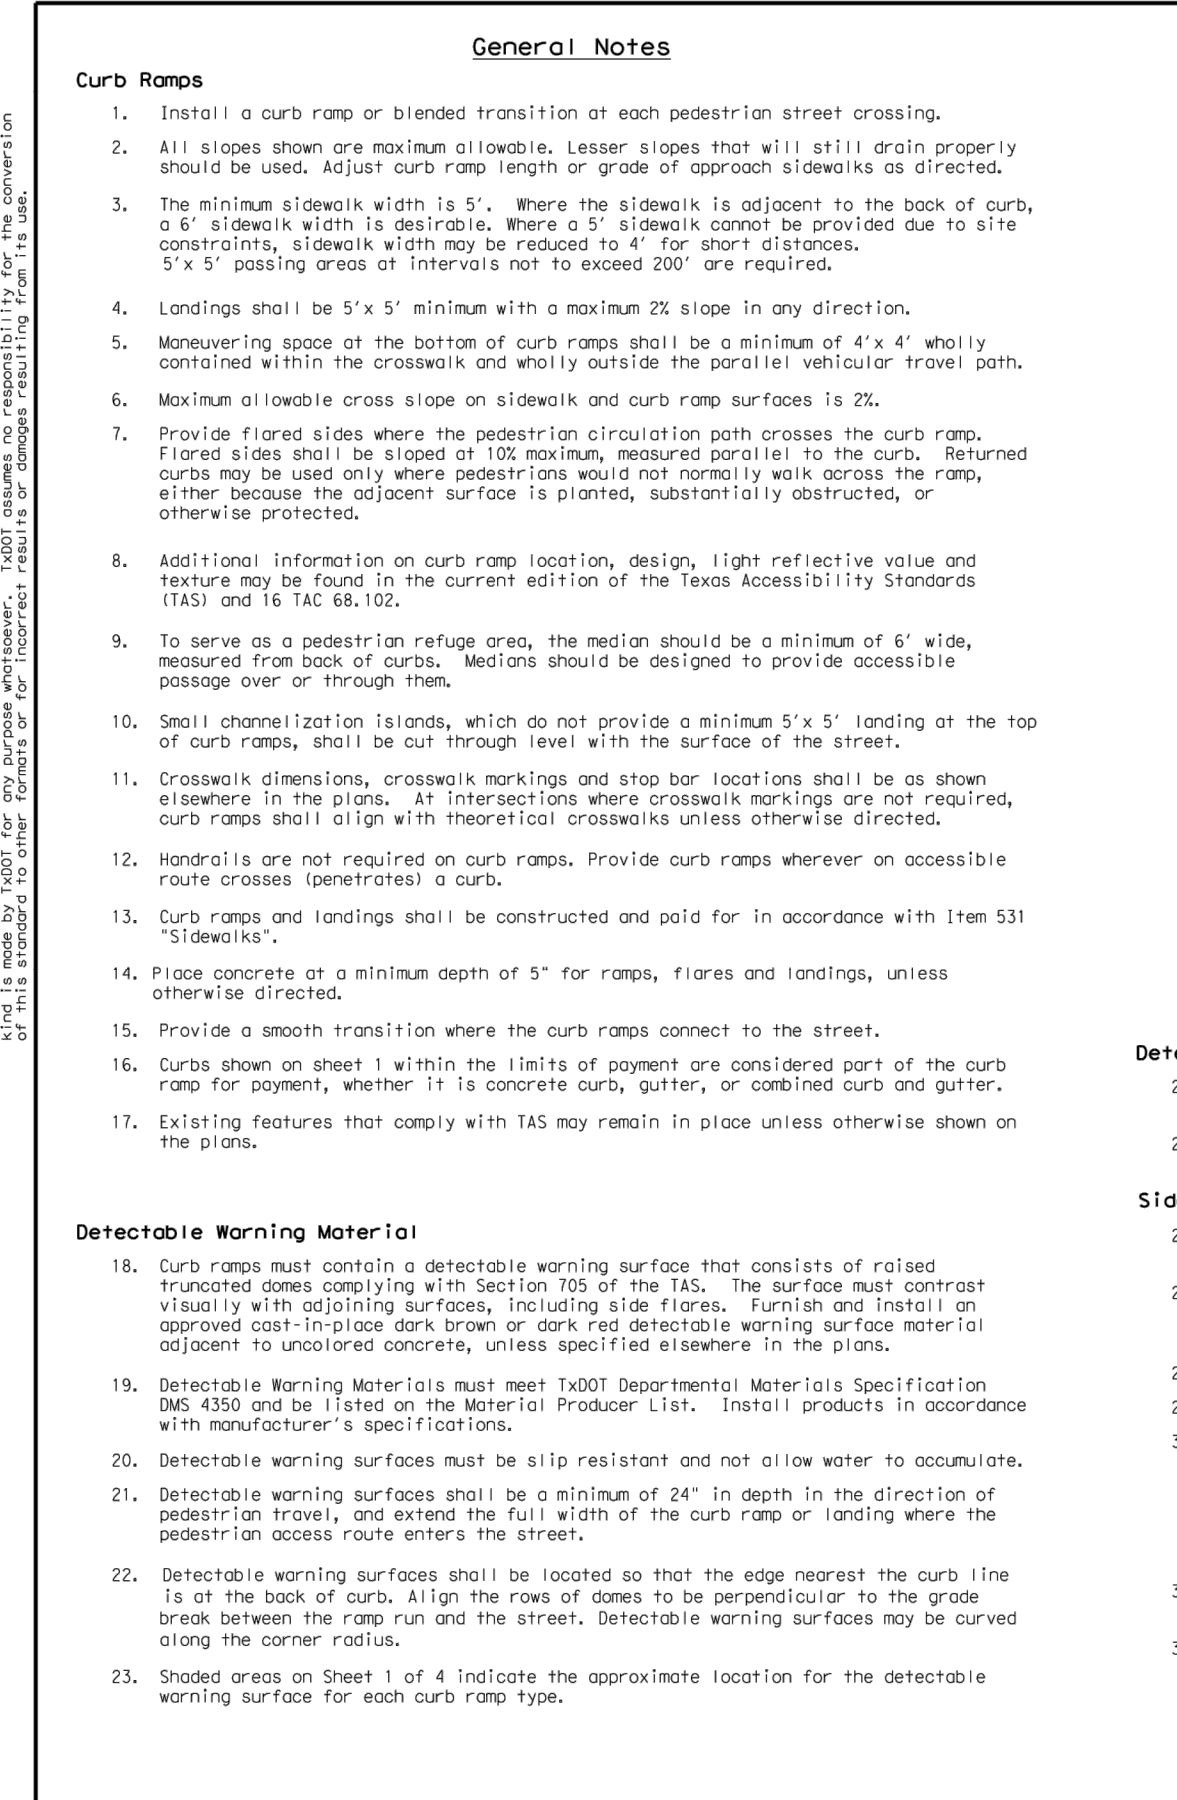



SHEET 2 OF 4

Texas Department of Transportation Design Division Standard

PEDESTRIAN FACILITIES CURB RAMPS

PED-12A


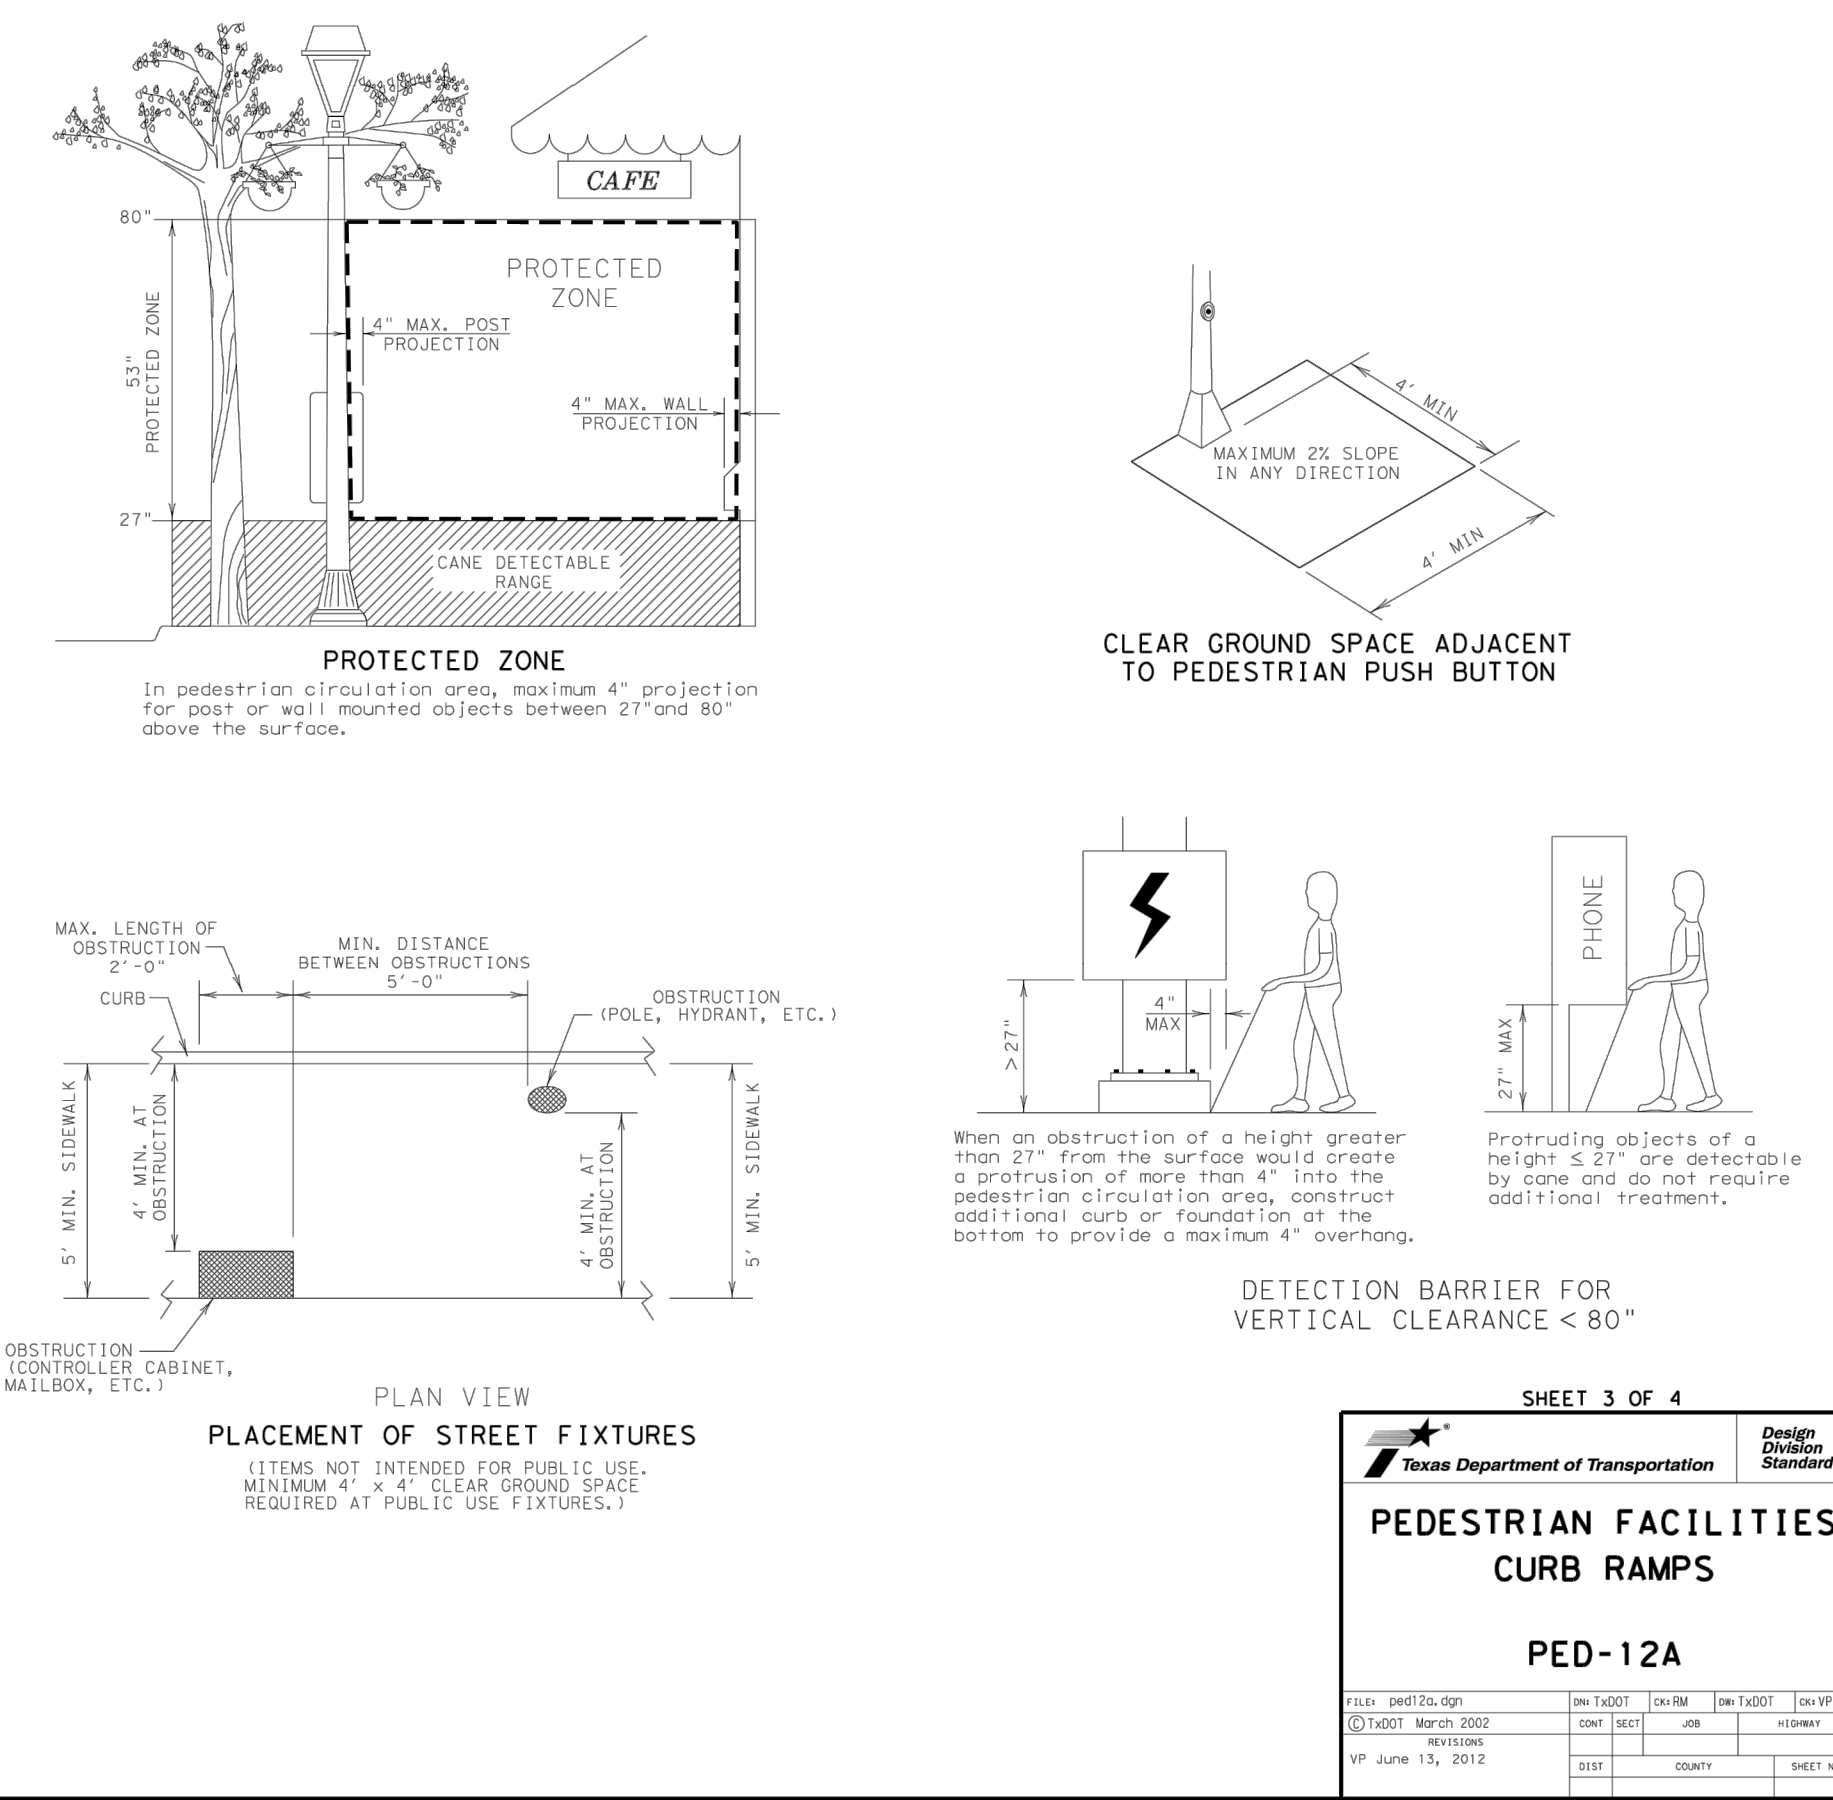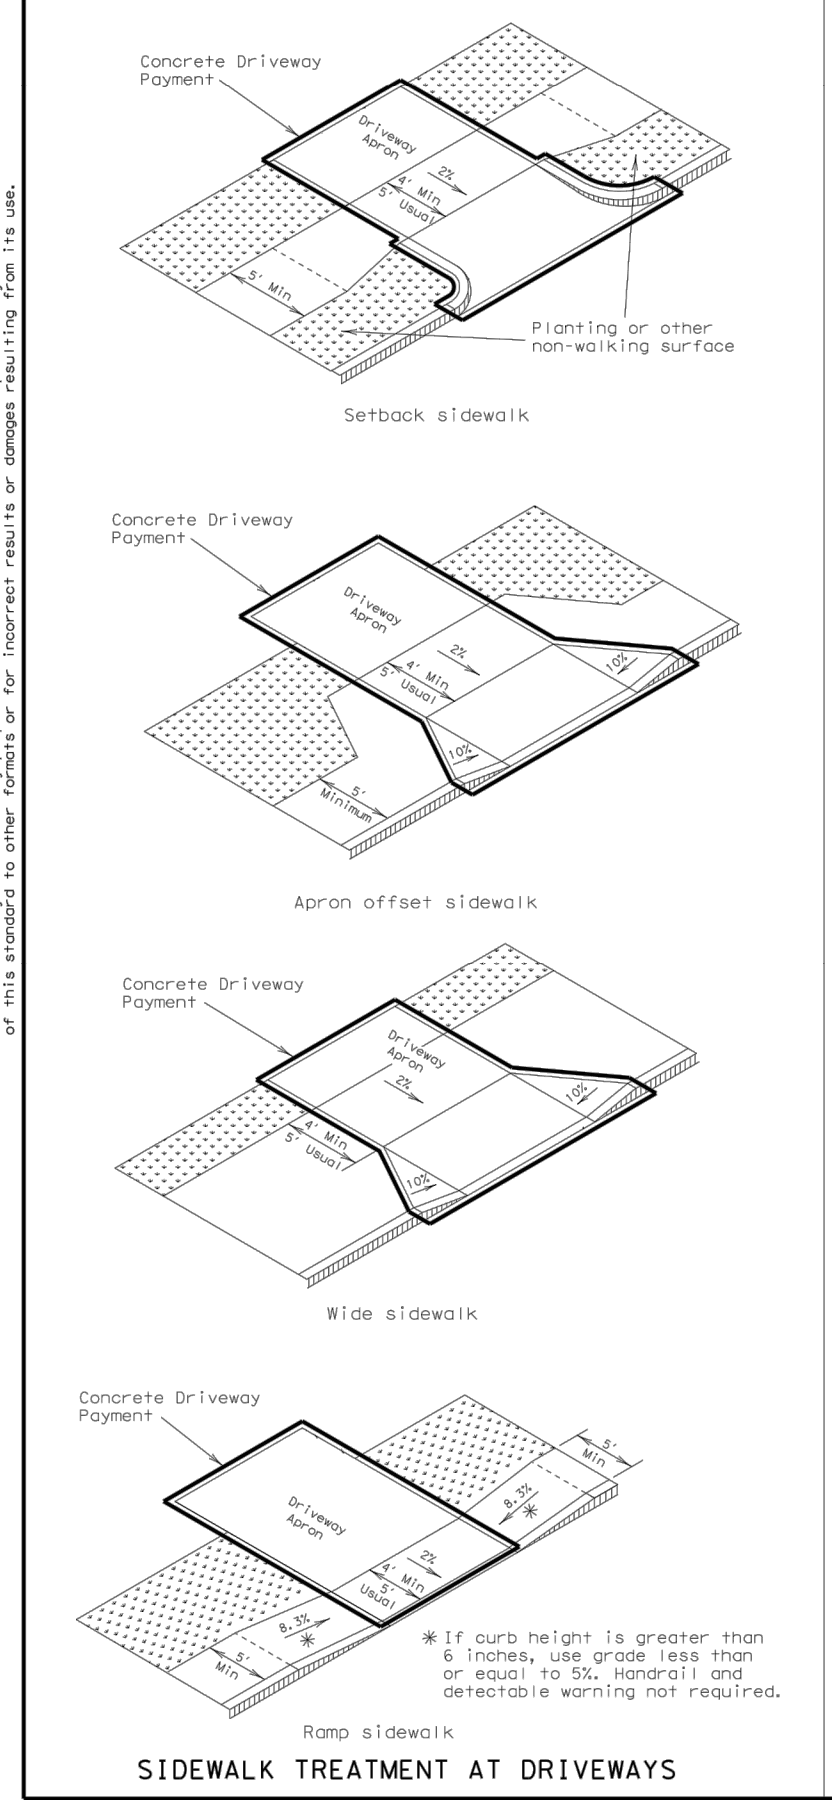


SHEET 3 OF 4

Texas Department of Transportation Design Division Standard

PEDESTRIAN FACILITIES CURB RAMPS

PED-12A


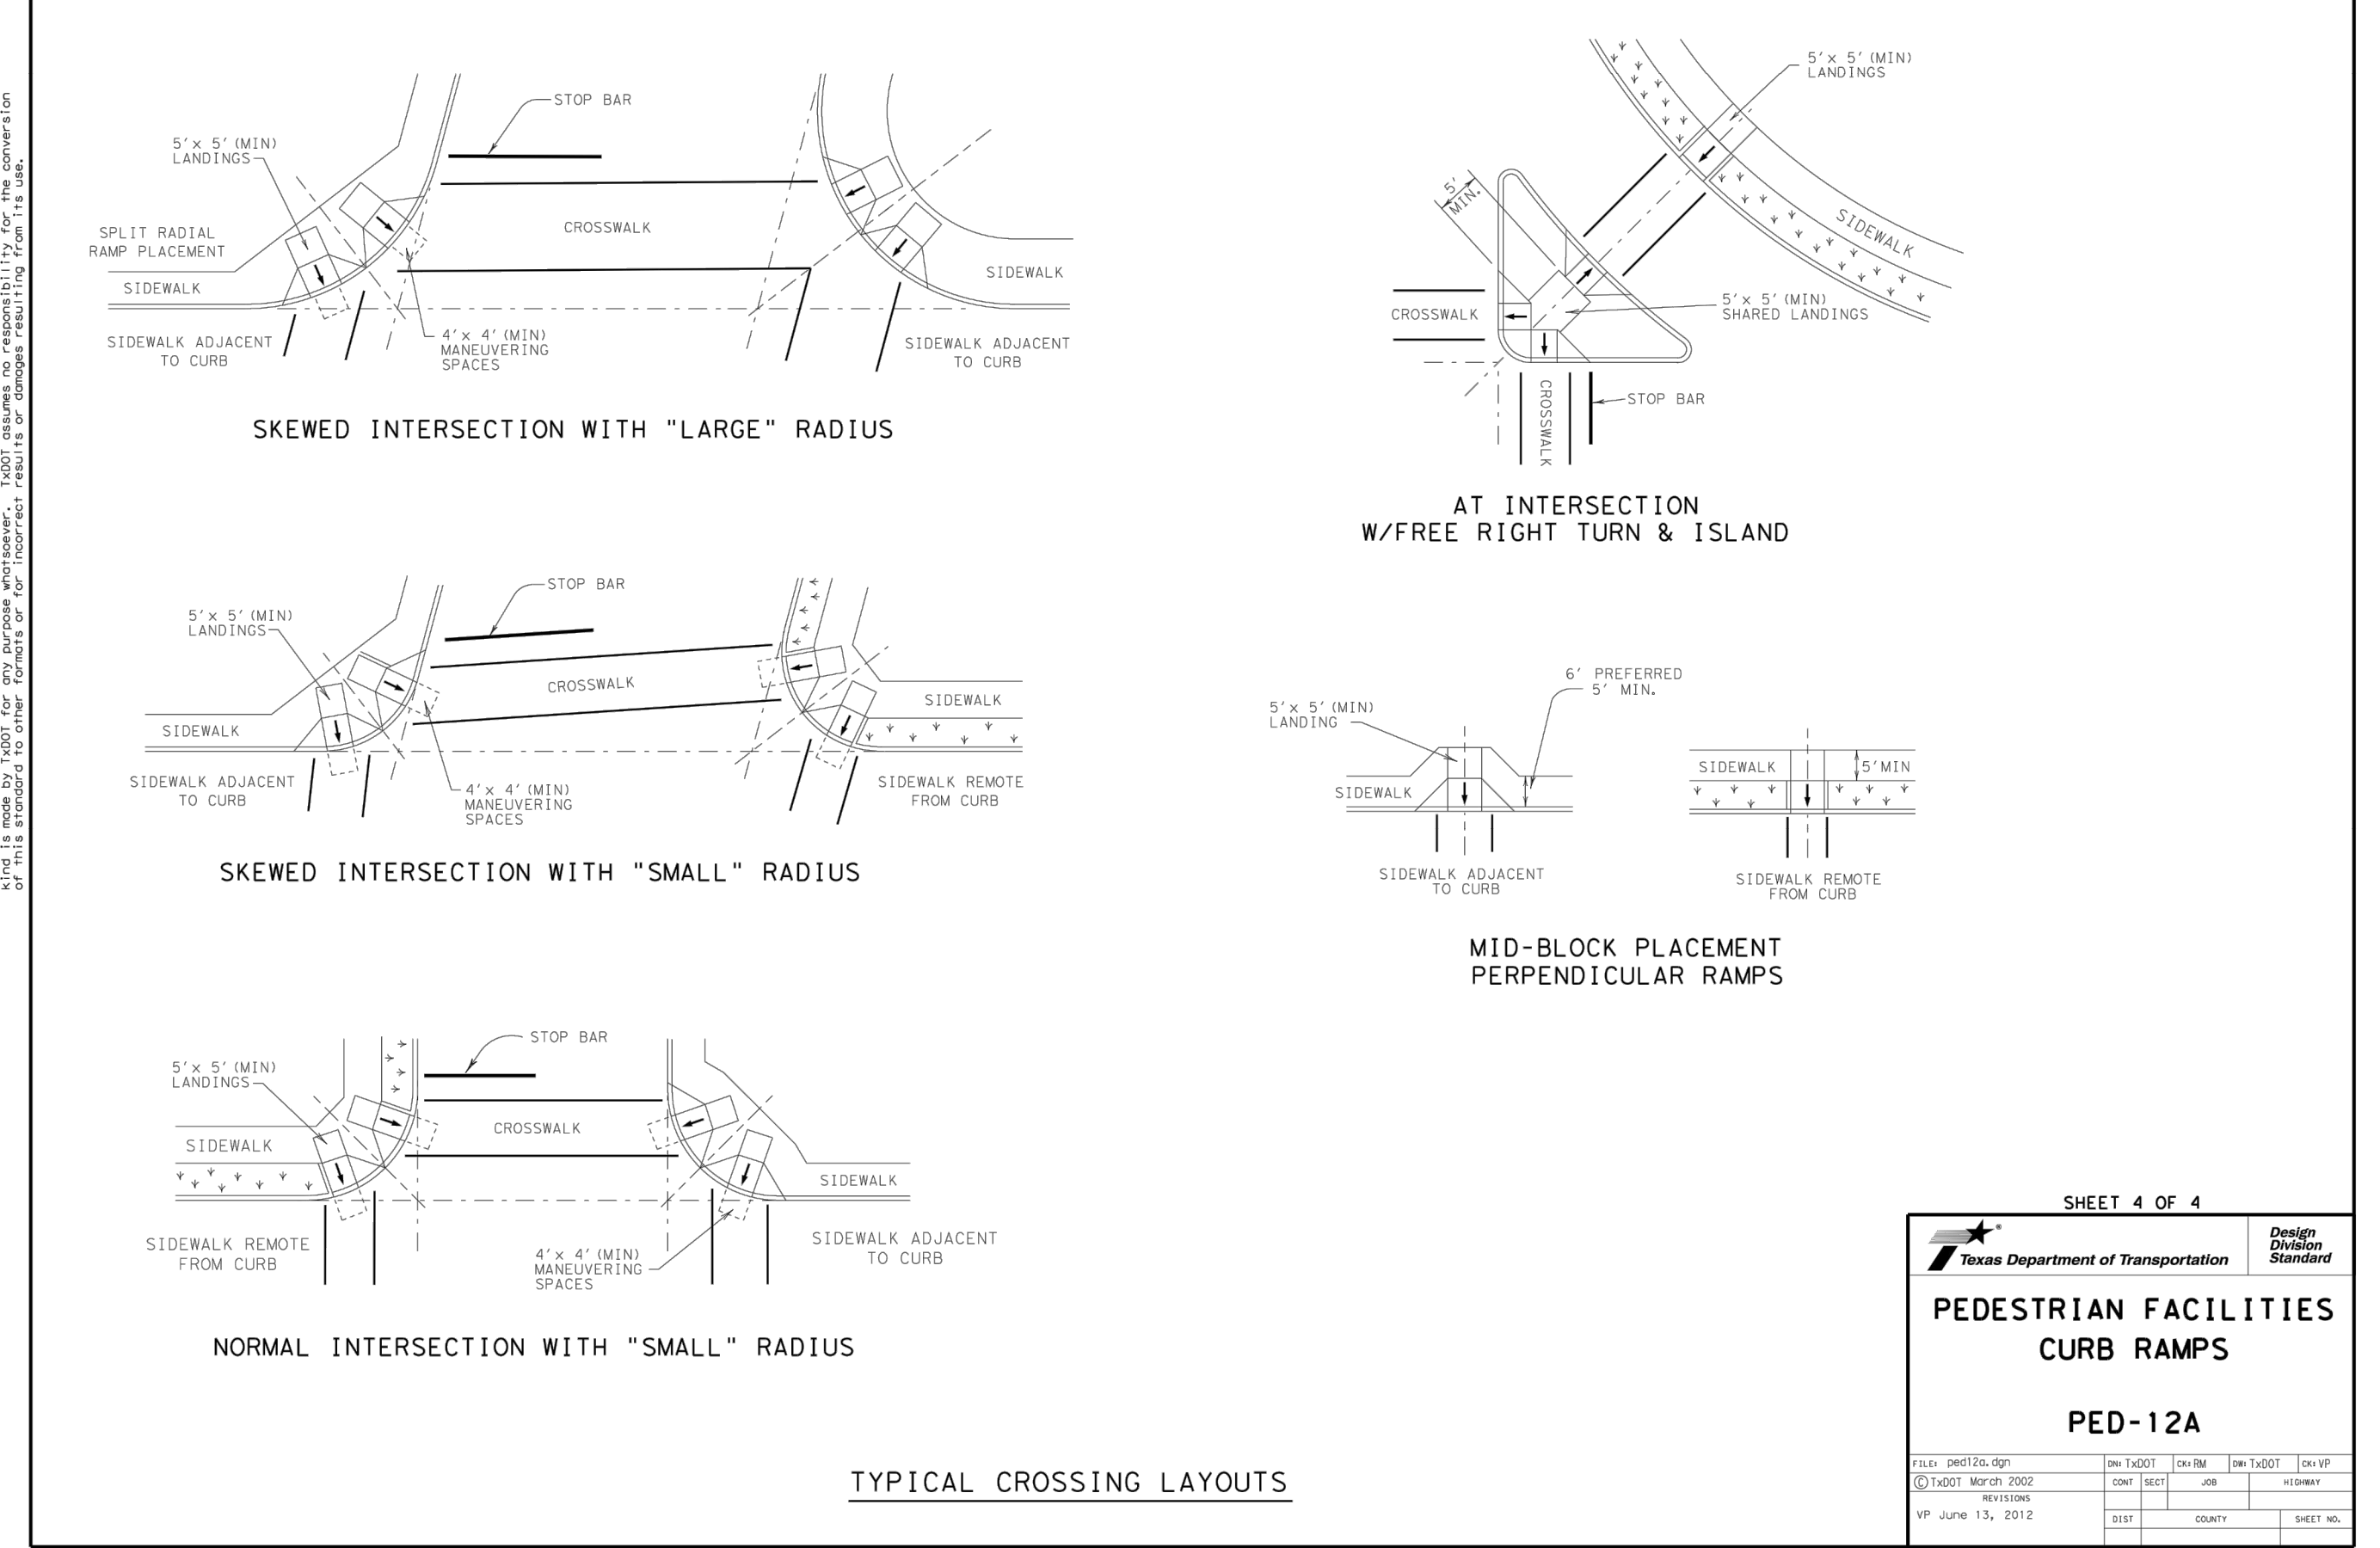

SHEET 4 OF 4

Texas Department of Transportation Design Division Standard

PEDESTRIAN FACILITIES CURB RAMPS

PED-12A


IVY KIDS EARLY LEARNING CENTER
LOT COM21
CROSS CREEK RANCH
6407 CROSS CREEK BEND LANE
FULSHEAR, Tx 77441

MISSION ENGINEERING INC.
 10370 RICHMOND AVE, #560
 HOUSTON, TEXAS 77042
 [T] 713-981-0018
 [E] dzhuang@missioneng.com
 TPEF Registration No. F-11771



06/21/2019

DRAWING TITLE

DETAILS

DRAWN BY CHECKED BY

DATE JOB NO.

06/21/2019 1903081

DRAWING NO.

C10