

IVY KIDS EARLY LEARNING CENTER
LOT COM21
 CROSS CREEK RANCH
 6407 CROSS CREEK BEND LANE
 FULSHEAR, Tx 77441

MISSION ENGINEERING INC.
 10370 RICHMOND AVE, #560
 HOUSTON, TEXAS 77042
 [T] 713-981-0018
 [E] dzhuang@missioneng.com
 TPEF Registration No. F-11771




06/20/2019

DRAWING TITLE
FRAMING DETAILS

DRAWN BY HW	CHECKED BY EL
DATE 06/20/2019	JOB NO. 1903081

DRAWING NO.
S4

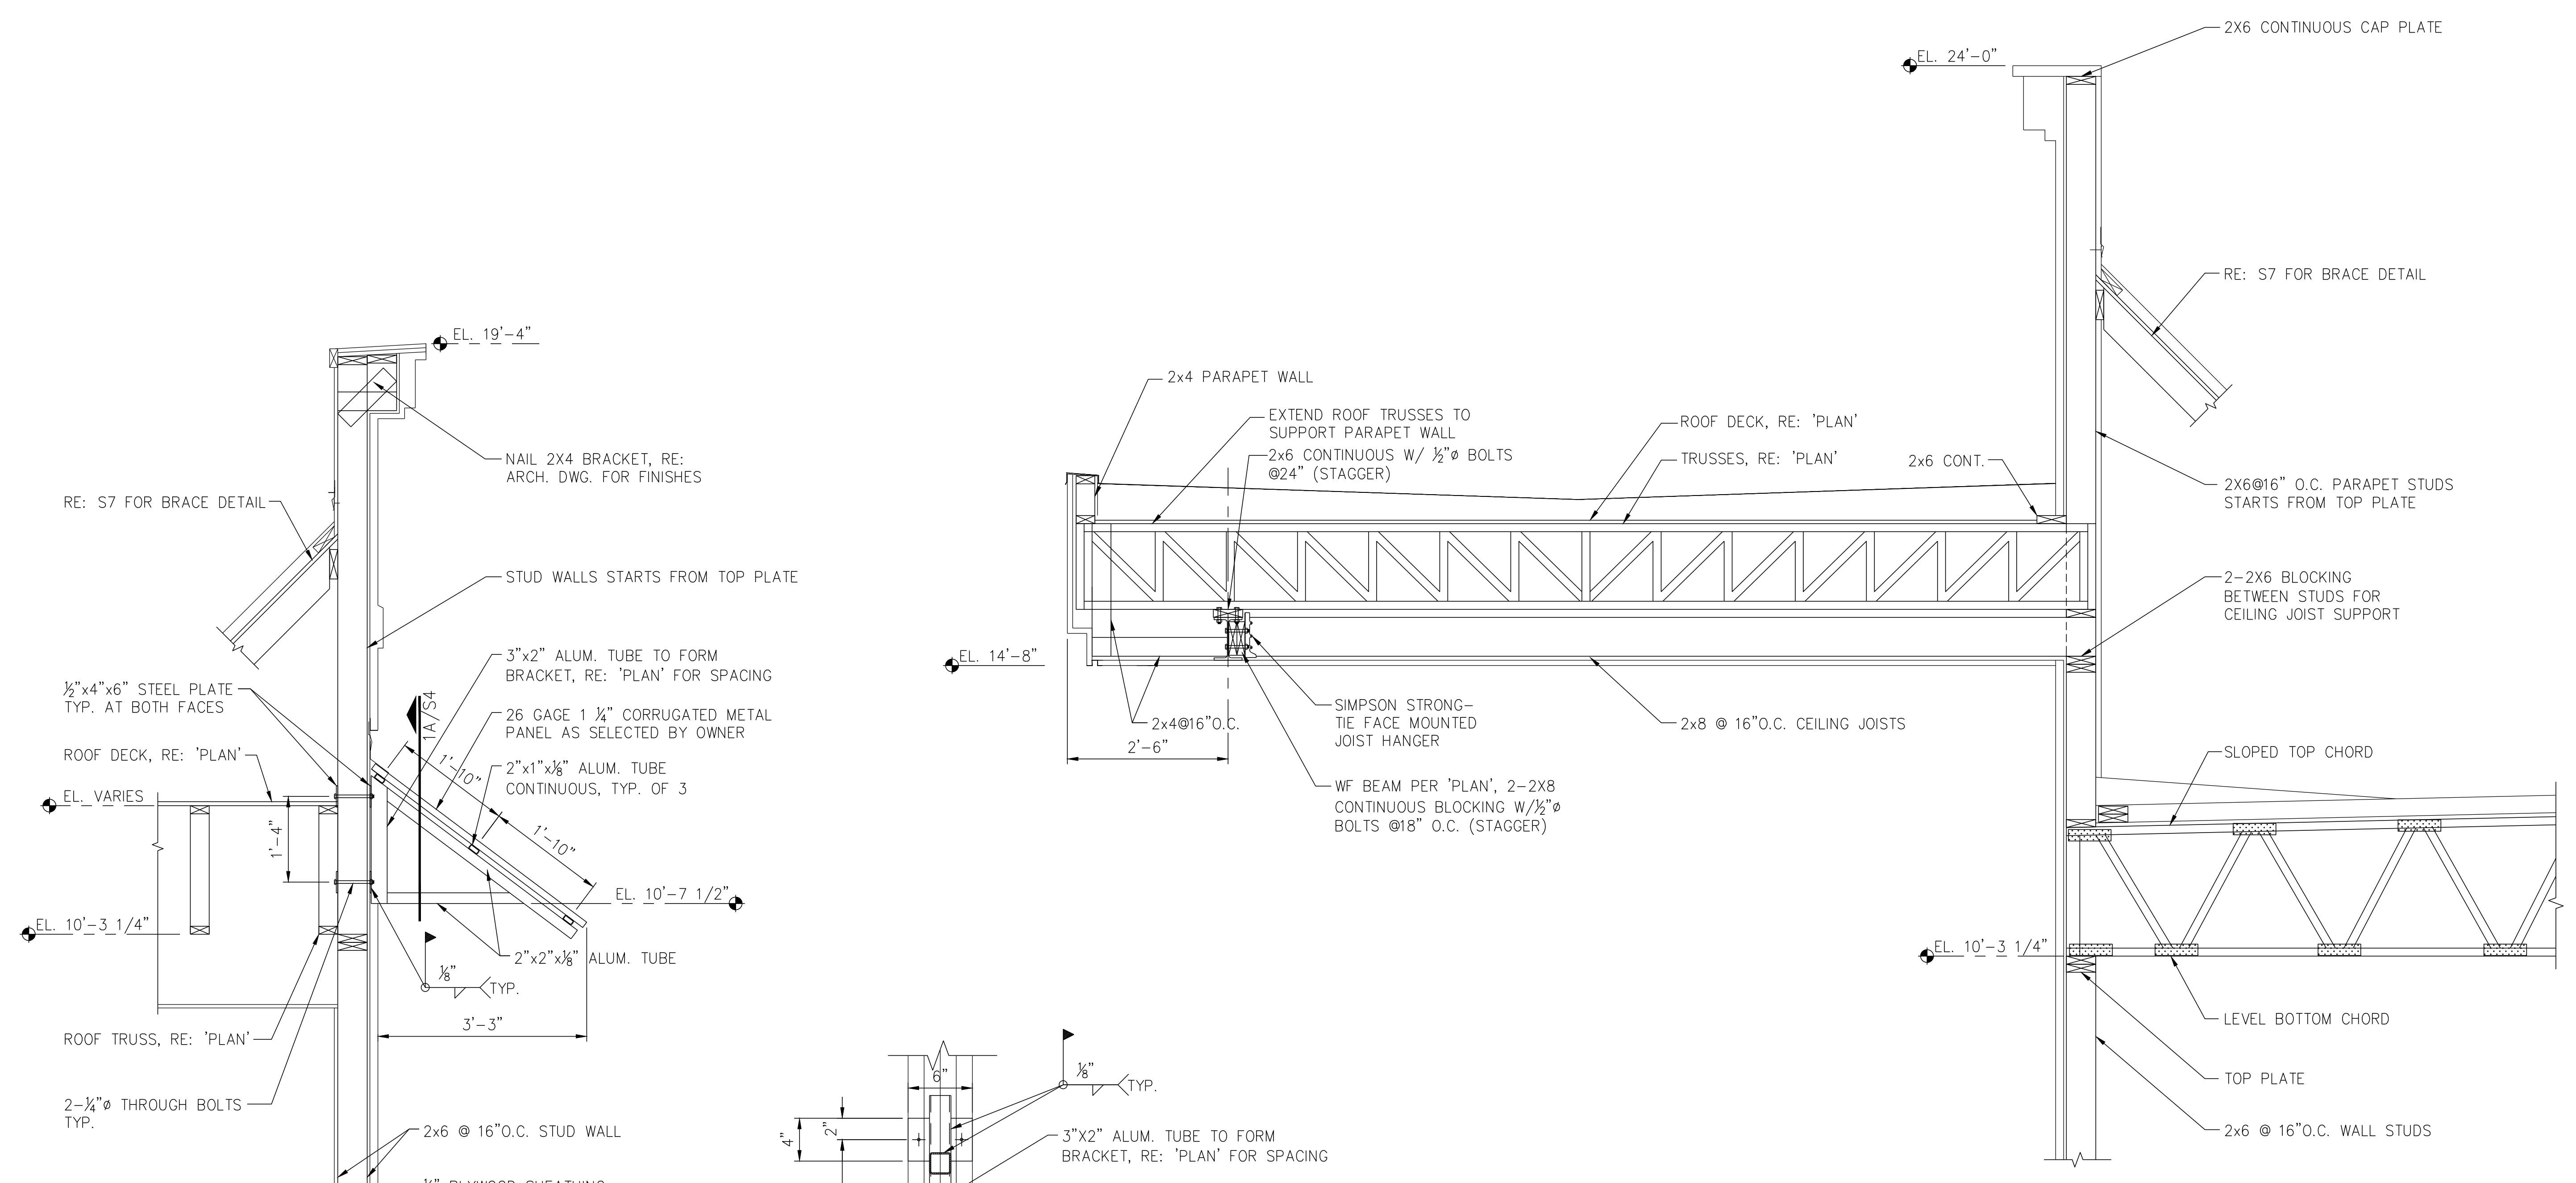

1 TYPICAL SIDE WALL AT CANOPY
 SCALE: 3/4" = 1'-0"

1A BRACKET NORMAL VIEW
 SCALE: 1 1/2" = 1'-0"

2 TYPICAL SECTION AT REAR PORTE-CO-CHERE
 SCALE: 3/4" = 1'-0"

3 TYPICAL SECTION AT REAR PORTE-CO-CHERE
 SCALE: 3/4" = 1'-0"

NOTE: ALL EXPOSED ALUMINUM COMPONENTS OF CANOPY SHOULD HAVE CLEAR ANODIZED FINISHES COLOR PER OWNER'S SELECTION