

REVISIONS AND ISSUANCE

NO.	DATE	DESCRIPTION

IVY KIDS EARLY LEARNING CENTER
 LOT COM21
 CROSS CREEK RANCH
 6407 CROSS CREEK BEND LANE
 FULSHEAR, Tx 77441


MISSION ENGINEERING INC.
 10370 RICHMOND AVE, #560
 HOUSTON, TEXAS 77042
 [T] 713-981-0018
 [E] dzhuang@missioneng.com
 TPEF Registration No. F-11771



06/20/2019

DRAWING TITLE
FRAMING DETAILS

DRAWN BY HW	CHECKED BY EL
DATE 06/20/2019	JOB NO. 1903081
DRAWING NO. S5	

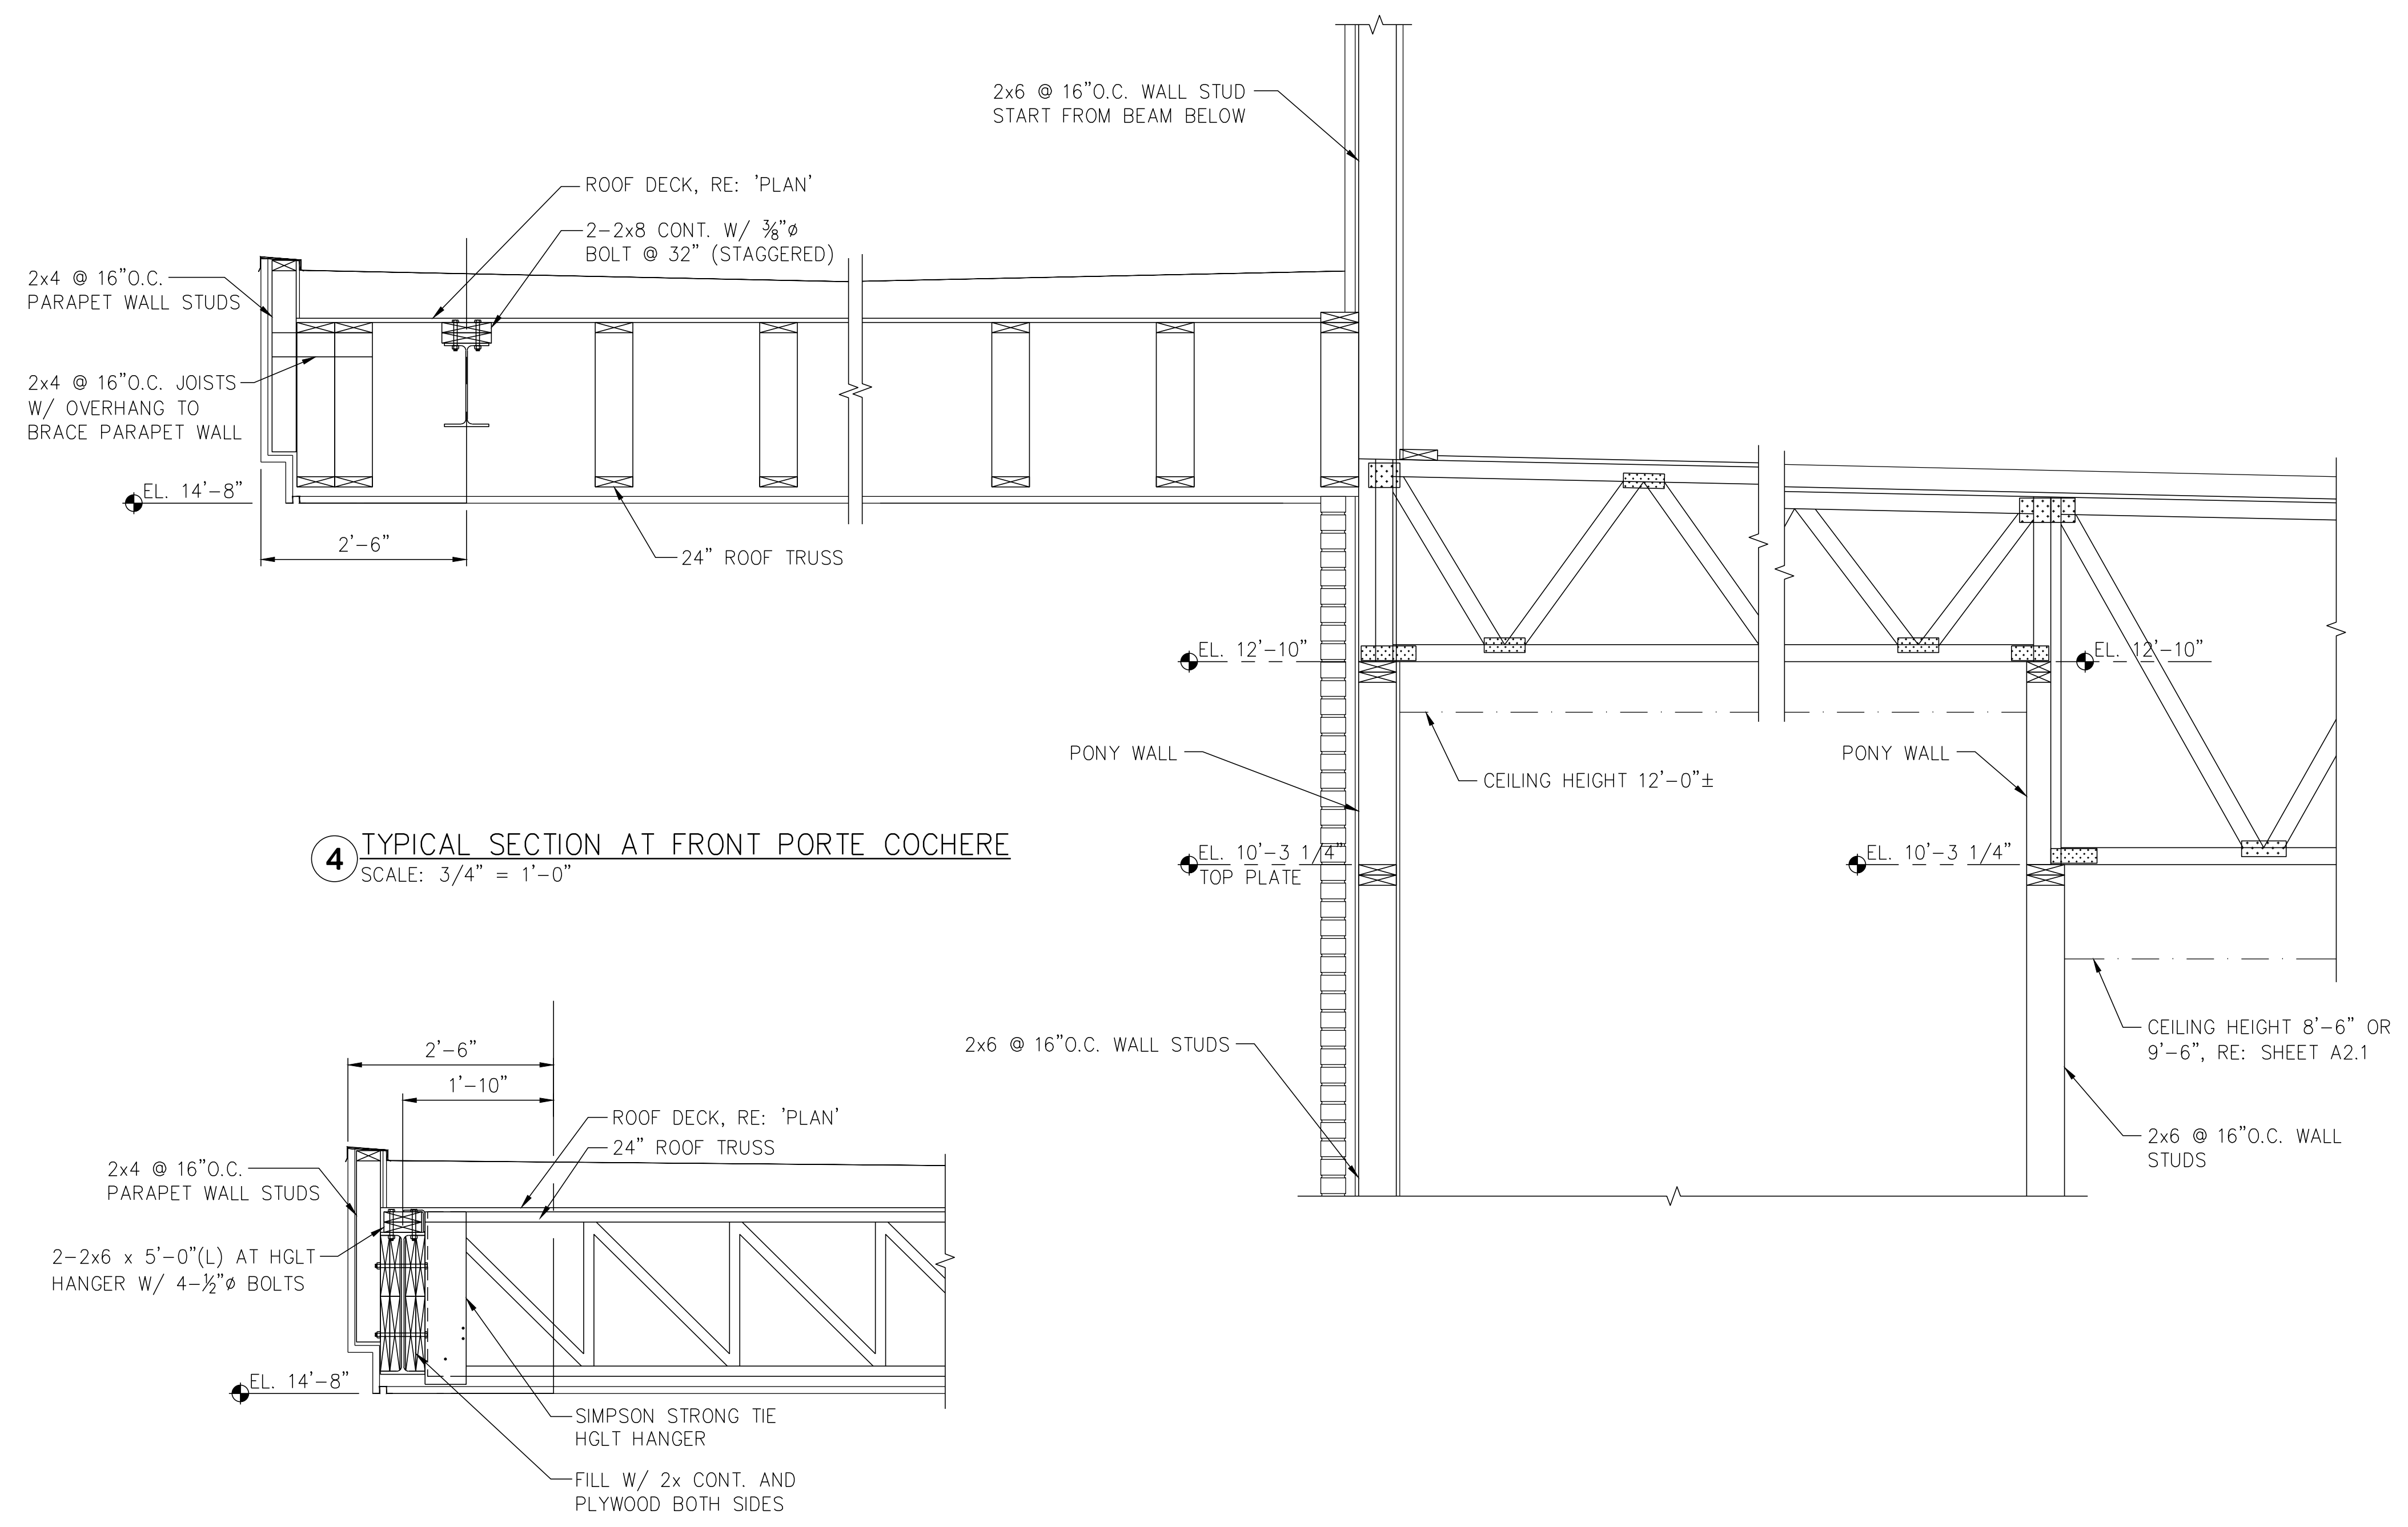

4 TYPICAL SECTION AT FRONT PORTE COCHERE
SCALE: 3/4" = 1'-0"

5 TYPICAL SECTION AT FRONT PORTE-CO-CHERE
SCALE: 3/4" = 1'-0"